
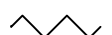

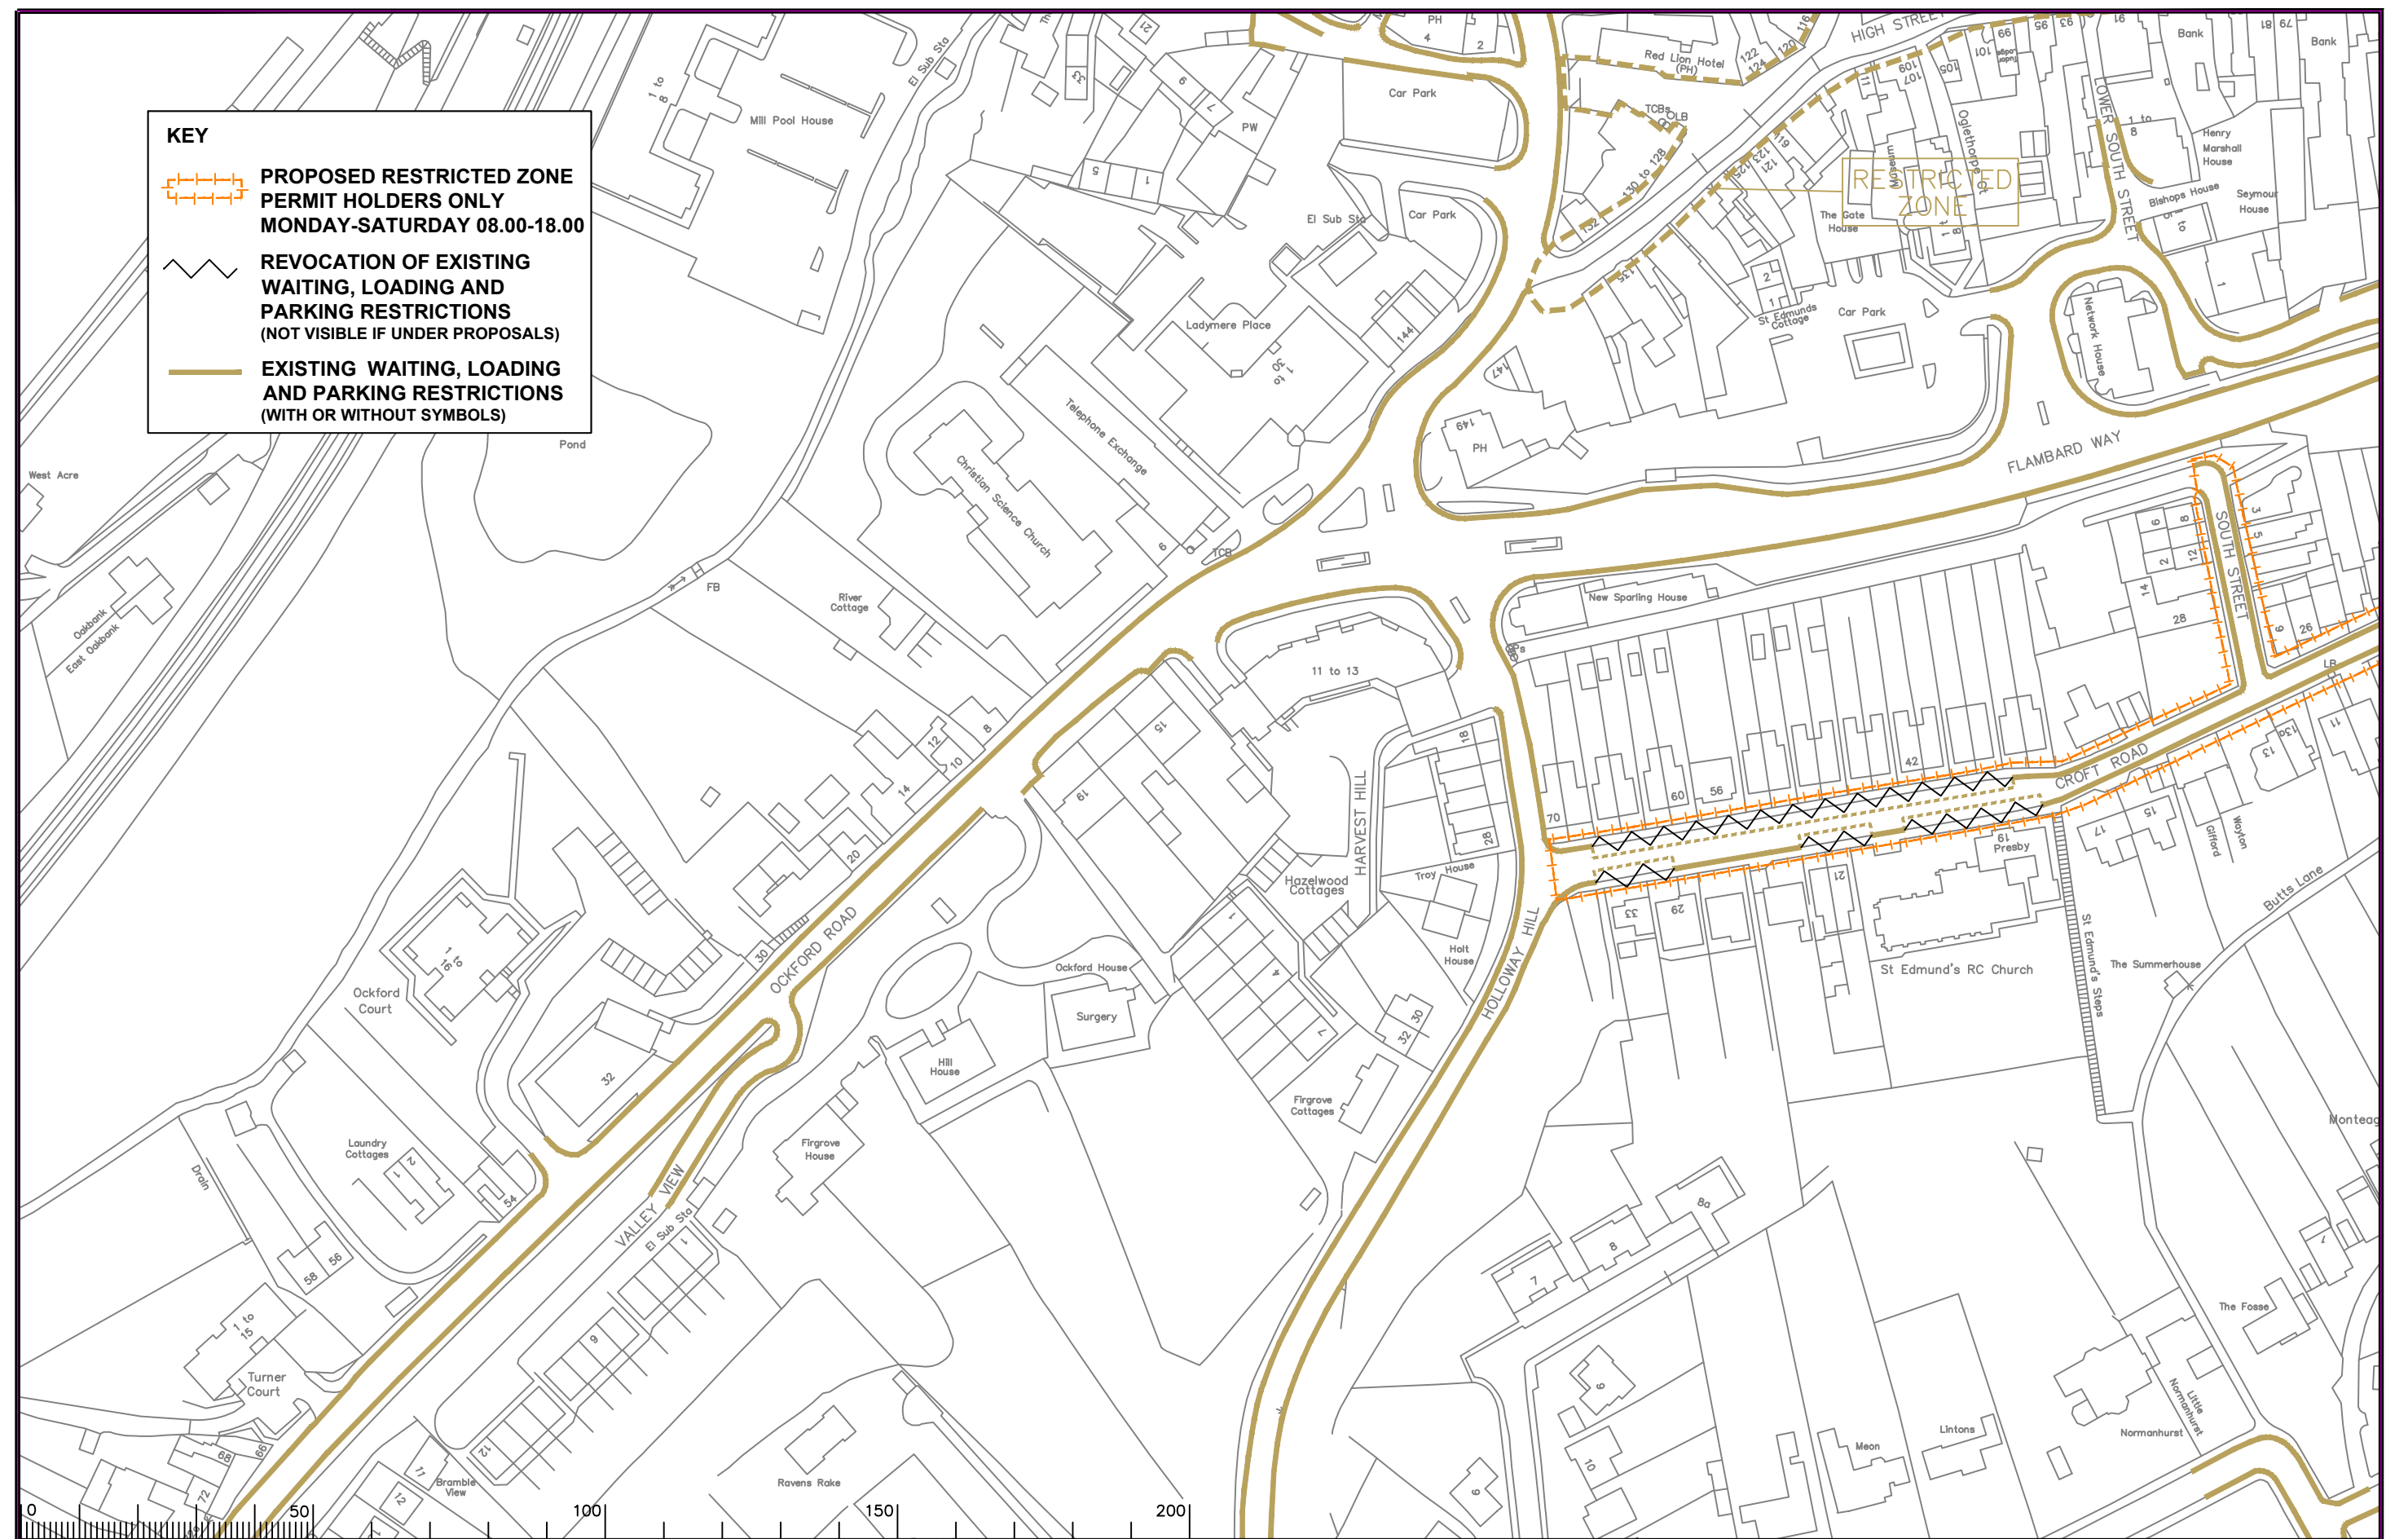


KEY


-  **PROPOSED RESTRICTED ZONE PERMIT HOLDERS ONLY MONDAY-SATURDAY 08.00-18.00**
-  **REVOCAION OF EXISTING WAITING, LOADING AND PARKING RESTRICTIONS (NOT VISIBLE IF UNDER PROPOSALS)**
-  **EXISTING WAITING, LOADING AND PARKING RESTRICTIONS (WITH OR WITHOUT SYMBOLS)**



Notes

Rev.	Description	Drwn	Sig.	Date	Chkd	Sig.	Date	Appr	Sig.	Date
A	SYMBOLS ADDED TO RESTRICTIONS	SDC	SDC	23.01.08	TPC	TPC	23.01.08	TPC	TPC	23.01.08
B	RESTRICTIONS AMENDED	CAH	CAH	06.10	JAR	JAR	06.10	TPC	TPC	06.10
C	RESTRICTIONS ADDED/AMENDED	CAH	CAH	06.10	JAR	JAR	06.10	TPC	TPC	06.10
D	RESTRICTIONS AMENDED	CAH	CAH	11.13	JAR	JAR	11.13	RH	RH	11.13

North Point

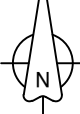

Based upon the Ordnance Survey mapping with the permission of the Controller of Her Majesty's Stationery Office. © Crown copyright. Unauthorised reproduction infringes Crown copyright and may lead to prosecution or civil proceedings. Surrey County Council LA 07872 1998.

Drawn by: SDC, Sig. SDC, Date 03.07


Checked by: TPC, Sig. TPC, Date 03.07

Approved by: TPC, Sig. TPC, Date 03.07

Project: **WAVERLEY DPE GODALMING**

Implemented Traffic Orders

SHEET OF



SURREY COUNTY COUNCIL
Sustainable Development
Head of Transportation
Highway and City MCE Unit

Project No. **3282/WAV**


Contract Sheet No. **24075**

Drawing No. **24075**


Rev. **D**


Classification **PROPOSAL**

S:\Project-current\3282\WAV\CAD-Drawings\23 ADVERTISED 4 Nov 2013\GodalmingNorth\24075.dwg 250

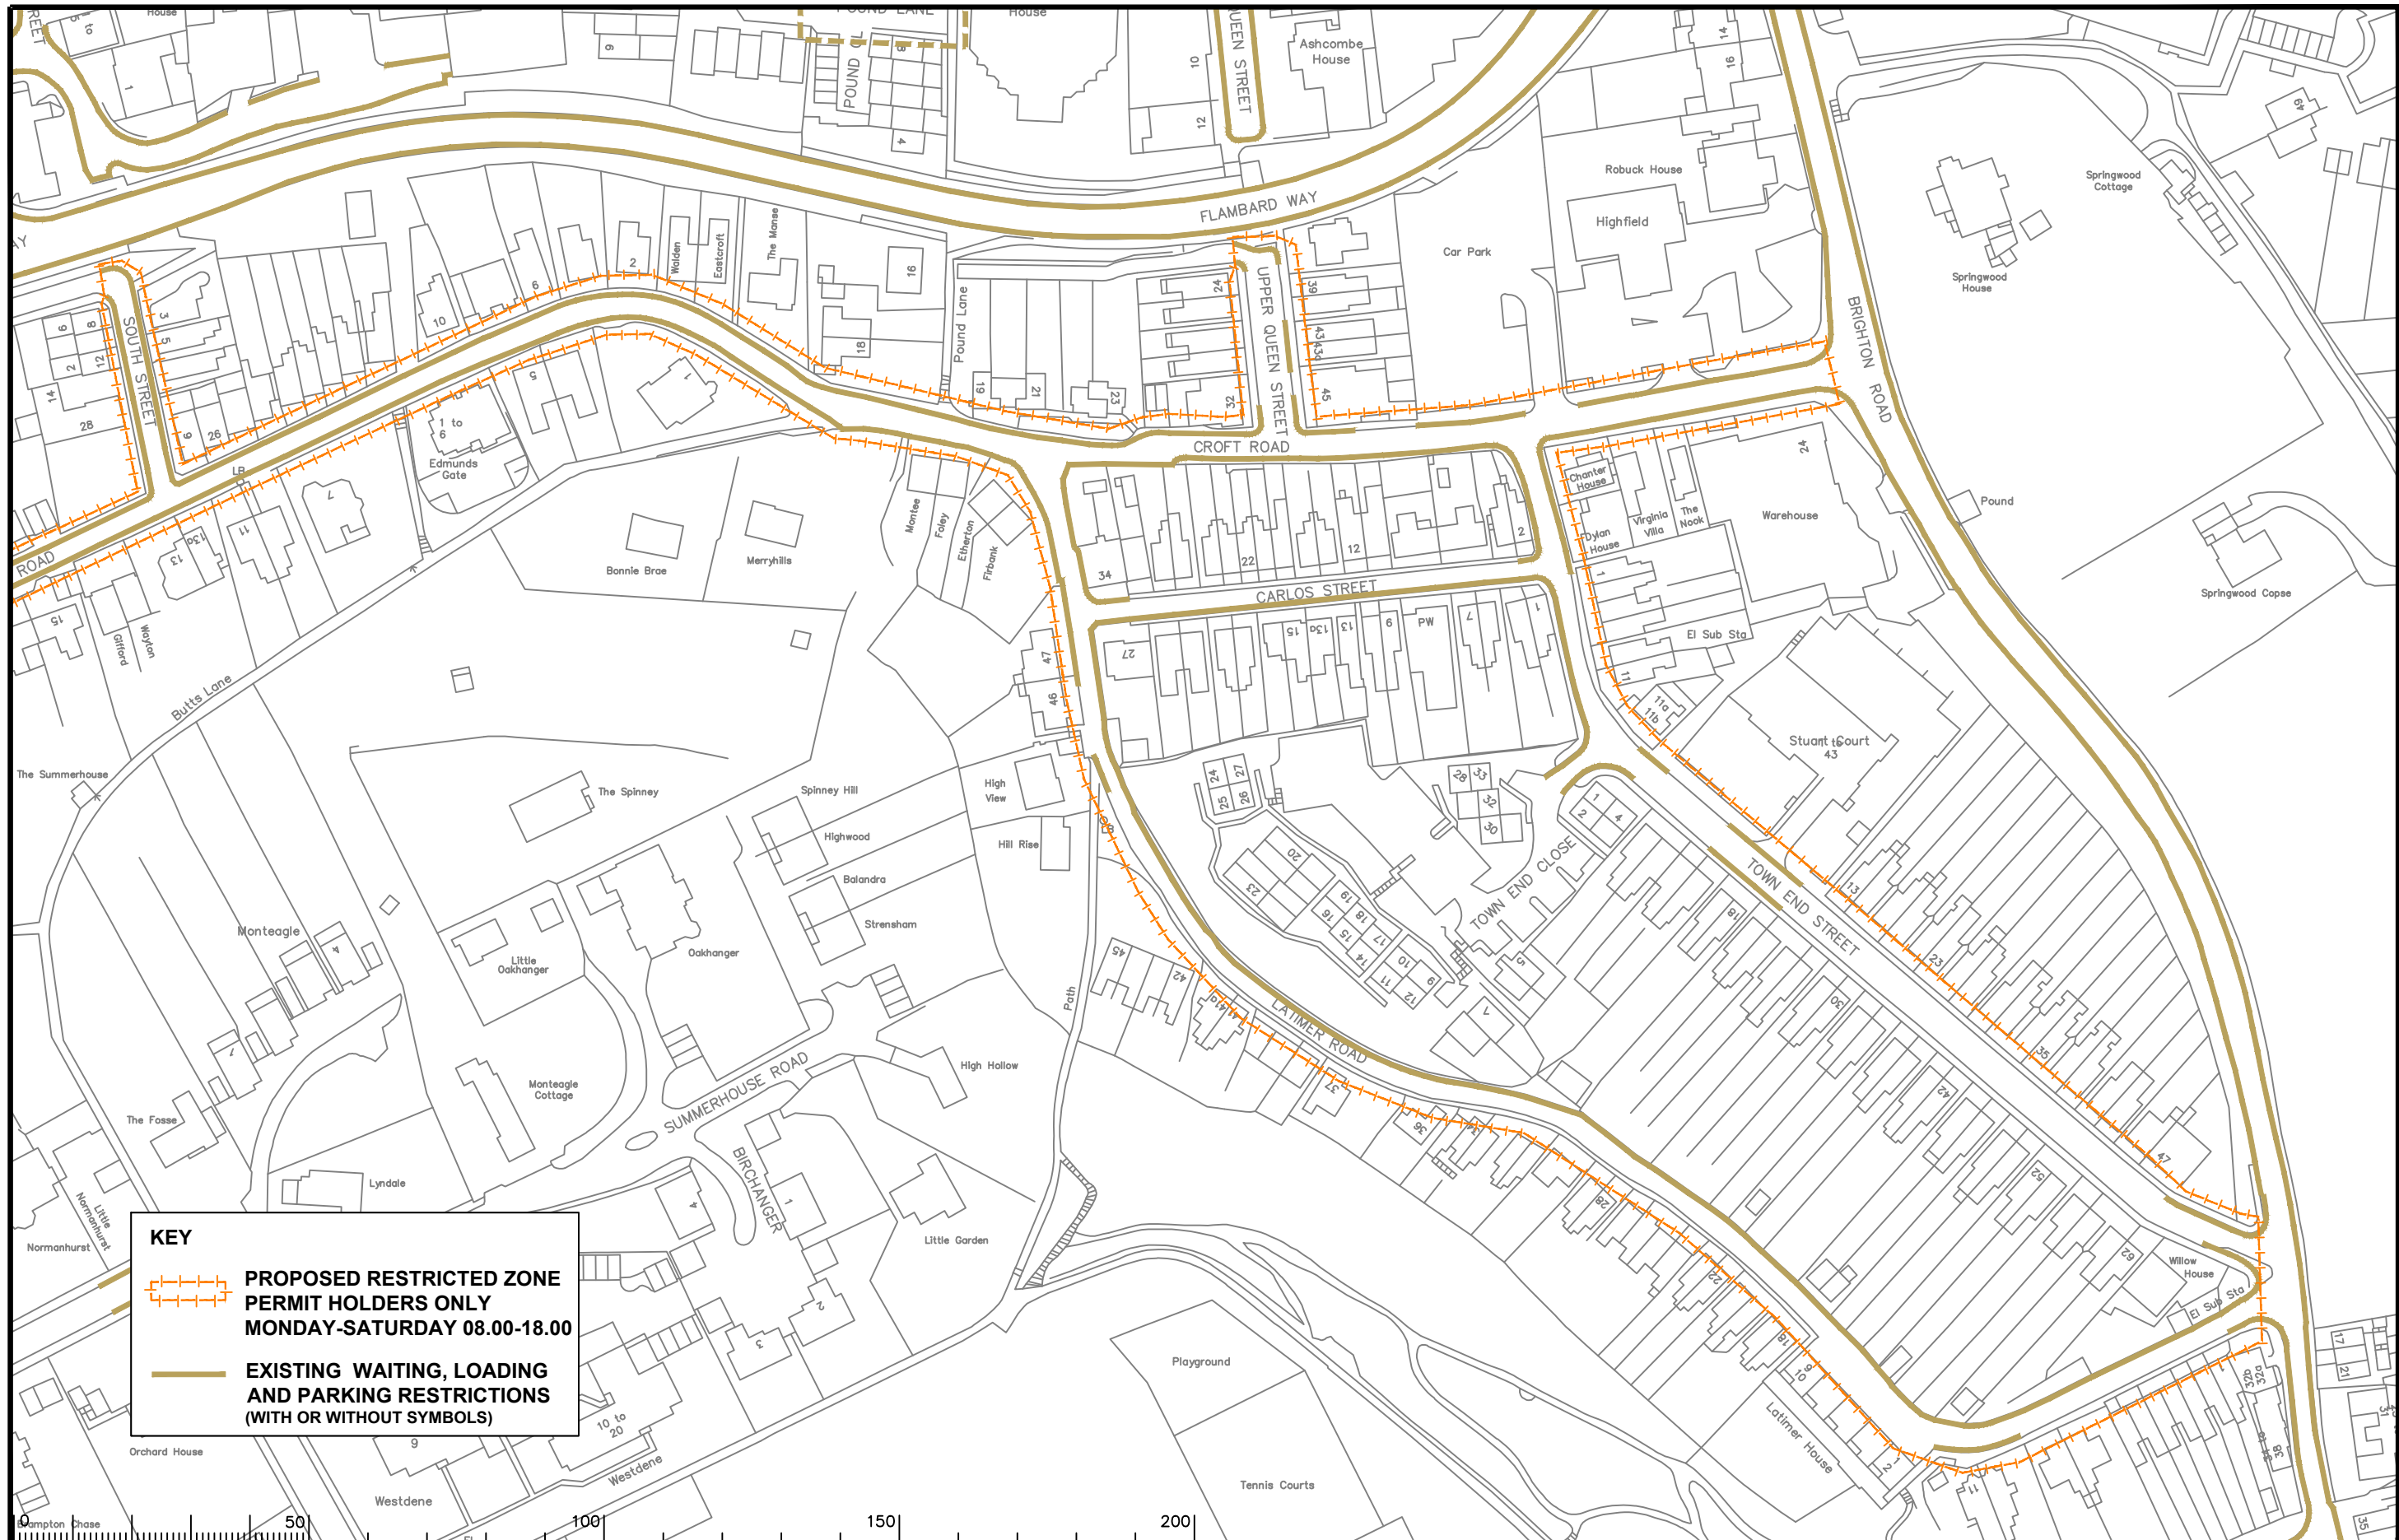

KEY

 **PROPOSED RESTRICTED ZONE PERMIT HOLDERS ONLY MONDAY-SATURDAY 08.00-18.00**

 **EXISTING WAITING, LOADING AND PARKING RESTRICTIONS (WITH OR WITHOUT SYMBOLS)**

Notes

Rev.	Description	Drwn	Sig.	Date	Chkd	Sig.	Date	Appr	Sig.	Date
A	SYMBOLS ADDED TO RESTRICTIONS	SDC	SDC	23.01.08	TPC	TPC	23.01.08	TPC	TPC	23.01.08
B	RESTRICTIONS AMENDED	CAH	CAH	03.01.09	JAR	JAR	03.01.09	TPC	TPC	03.01.09
C	RESTRICTIONS ADDED/AMENDED	CAH	CAH	06.10	JAR	JAR	06.10	TPC	TPC	06.10
D	RESTRICTIONS AMENDED	CAH	CAH	09.11	JAR	JAR	09.11	TPC	TPC	09.11
E	RESTRICTIONS AMENDED	CAH	CAH	11.13	JAR	JAR	11.13	RH	RH	11.13



Based upon the Ordnance Survey mapping with the permission of the Controller of Her Majesty's Stationery Office. © Crown copyright. Unauthorised reproduction infringes Crown copyright and may lead to prosecution or civil proceedings. Surrey County Council LA 07872 1998.

Drawn by SDC Sig. SDC Date 03.07

Checked by TPC Sig. TPC Date 03.07

Approved by TPC Sig. TPC Date 03.07


Project

**WAVERLEY DPE
GODALMING**

Drawing

IMPLEMENTED TRAFFIC ORDERS

SHEET OF



SURREY COUNTY COUNCIL

Project No. **3282/WAV**


Contract Sheet No. **24076**

Drawing No. **24076**

Rev. **E**

Classification **PROPOSAL**

S:\Project-current\3282\WAV\CAD-Drawings\23 ADVERTISED 4 Nov 2013\GodalmingNorth\24076.dwg 250

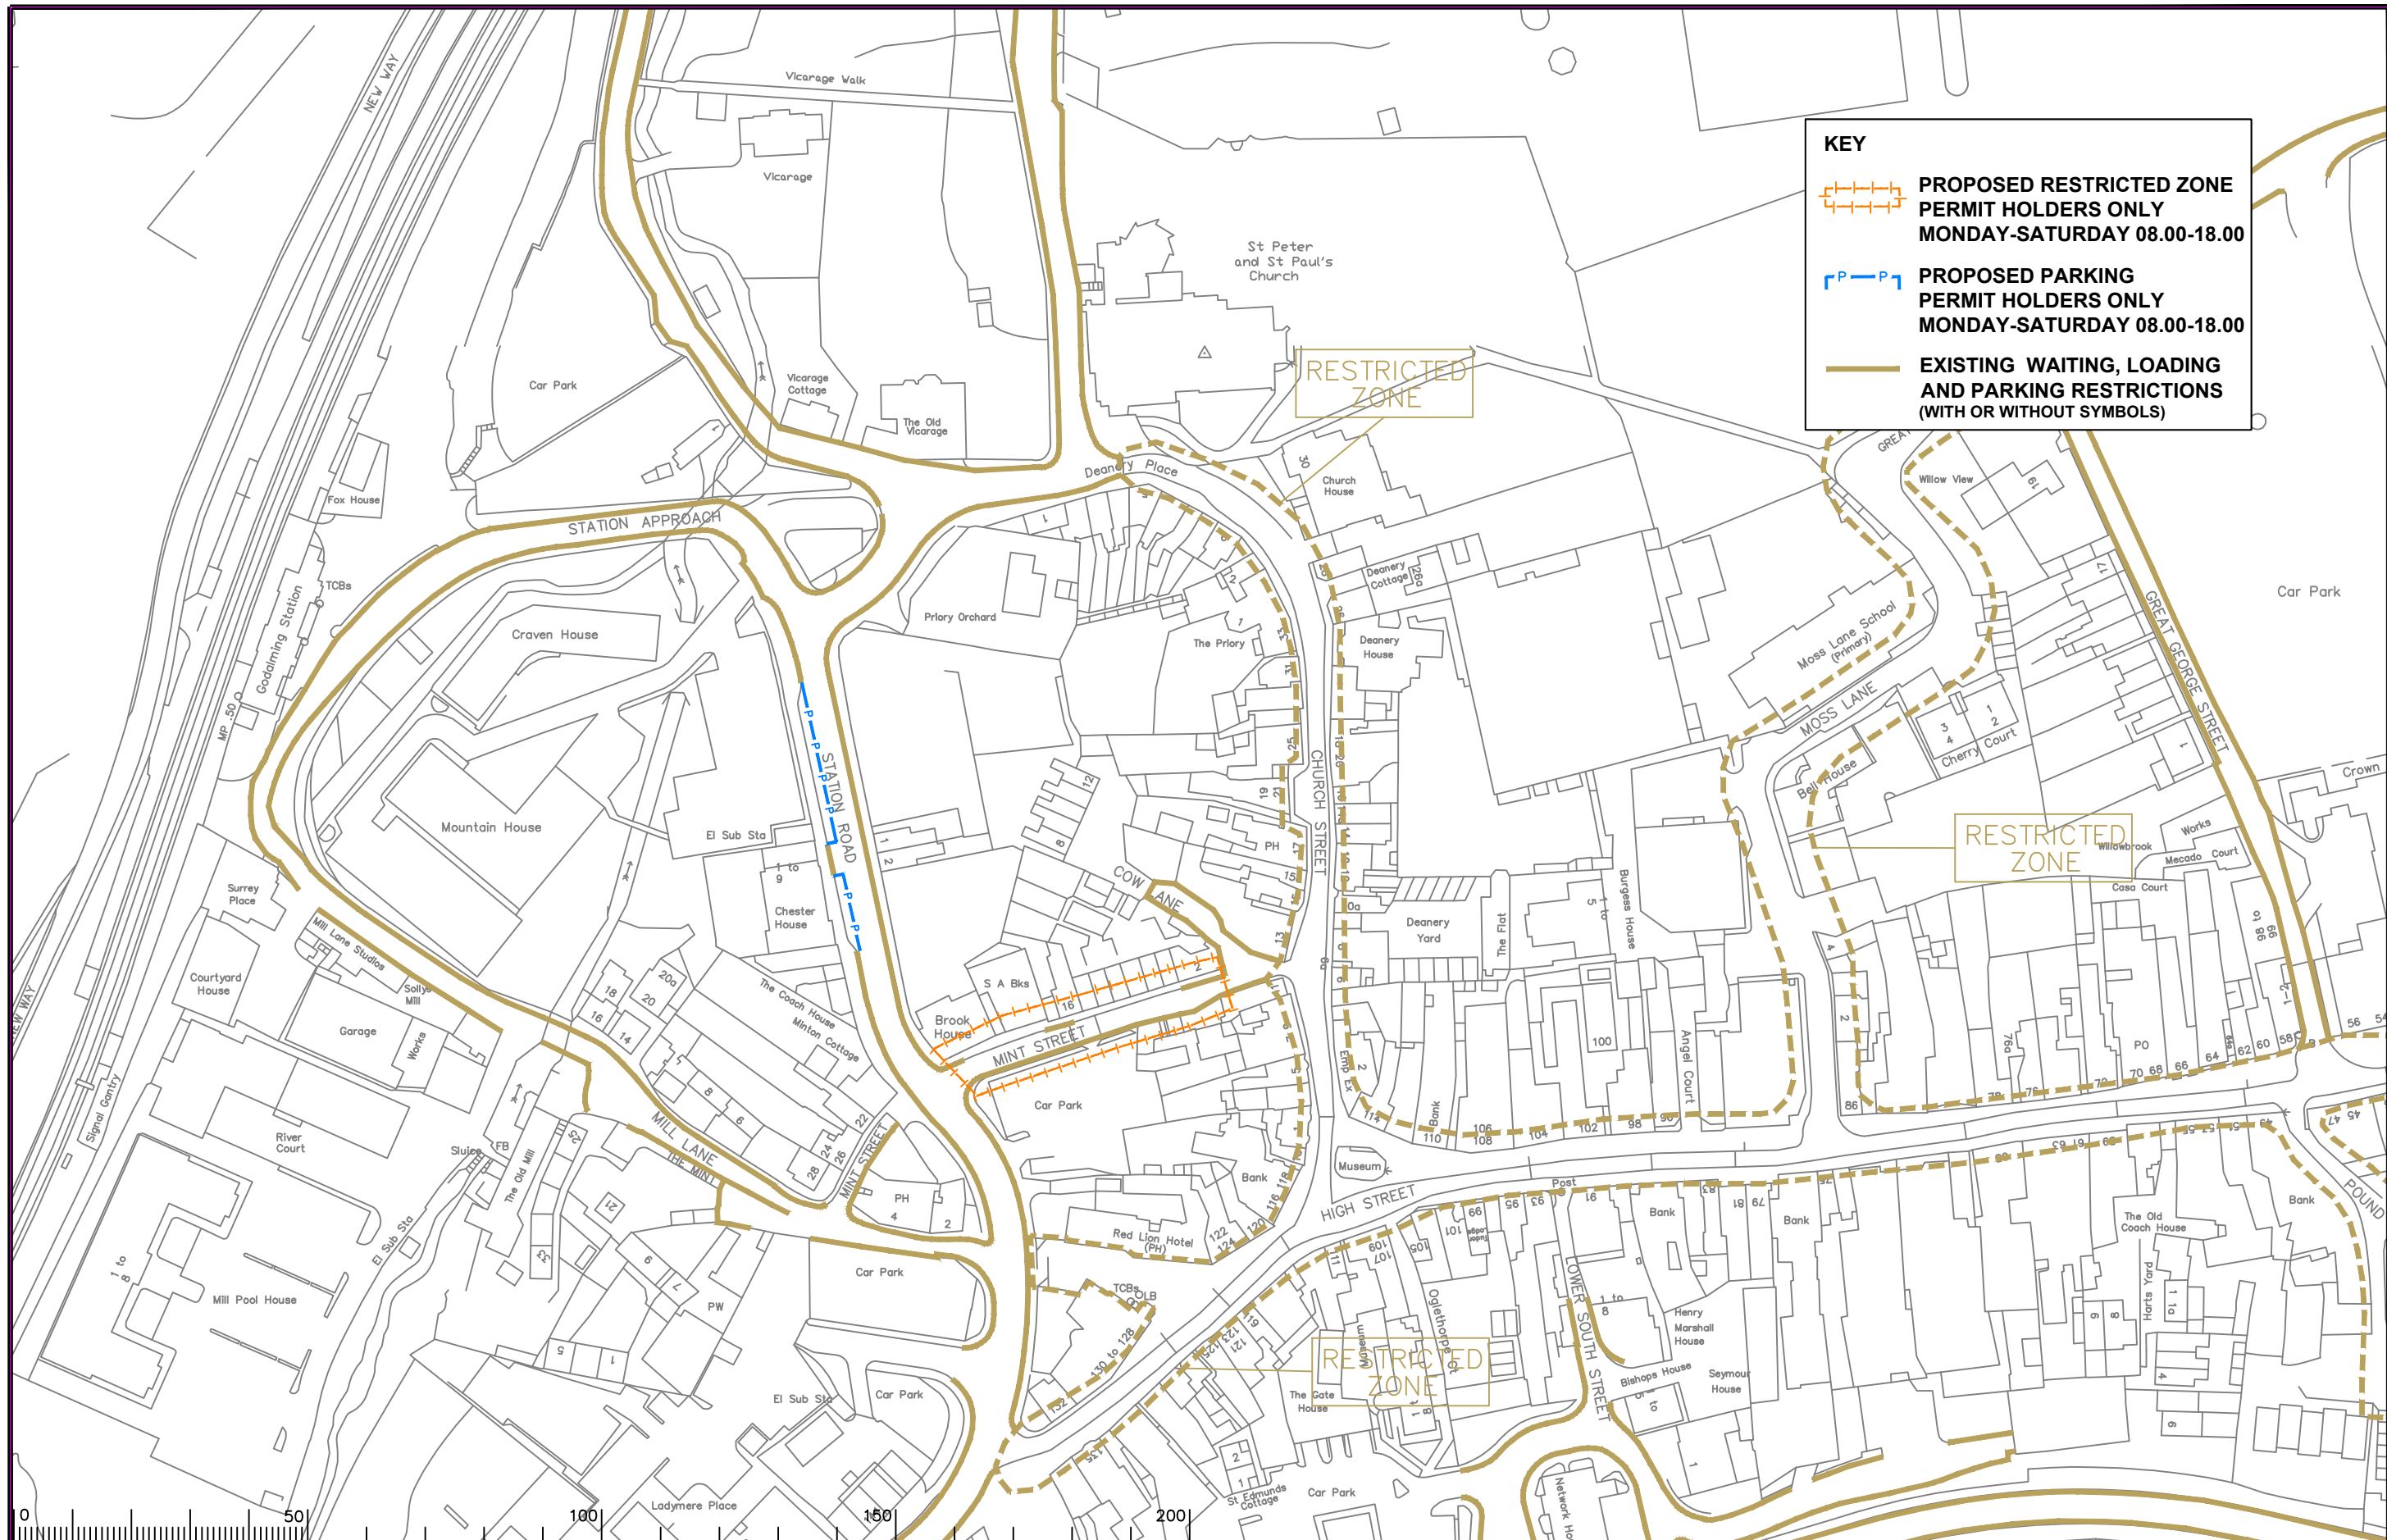

KEY

- PROPOSED RESTRICTED ZONE PERMIT HOLDERS ONLY MONDAY-SATURDAY 08.00-18.00**
- PROPOSED PARKING PERMIT HOLDERS ONLY MONDAY-SATURDAY 08.00-18.00**
- EXISTING WAITING, LOADING AND PARKING RESTRICTIONS (WITH OR WITHOUT SYMBOLS)**

Notes

Rev.	Description	Drwn	Sig.	Date	Chkd	Sig.	Date	Appr	Sig.	Date
A	SYMBOLS ADDED TO RESTRICTIONS	SDC	SDC	23.01.08	TPC	TPC	23.01.08	TPC	TPC	23.01.08
B	RESTRICTIONS AMENDED	CAH	CAH	02.09.09	JAR	JAR	02.09.09	TPC	TPC	02.09.09
C	RESTRICTIONS AMENDED	CAH	CAH	11.13	JAR	JAR	11.13	RH	RH	11.13



Based upon the Ordnance Survey mapping with the permission of the Controller of Her Majesty's Stationery Office. © Crown copyright. Unauthorised reproduction infringes Crown copyright and may lead to prosecution or civil proceedings. Surrey County Council LA 07872 1998.

Drawn by: SDC Sig. SDC Date 03.07
 Checked by: TPC Sig. TPC Date 03.07
 Approved by: TPC Sig. TPC Date 03.07

Project: **WAVERLEY DPE GODALMING**

Contract No: **3282/WAV**


Drawing No: **24077** Rev: **C**

Classification: **PROPOSAL**

SHEET OF



S:\Project-current\3282\WAV\CAD-Drawings\23 ADVERTISED 4 Nov 2013\GodalmingNorth\24077.dwg

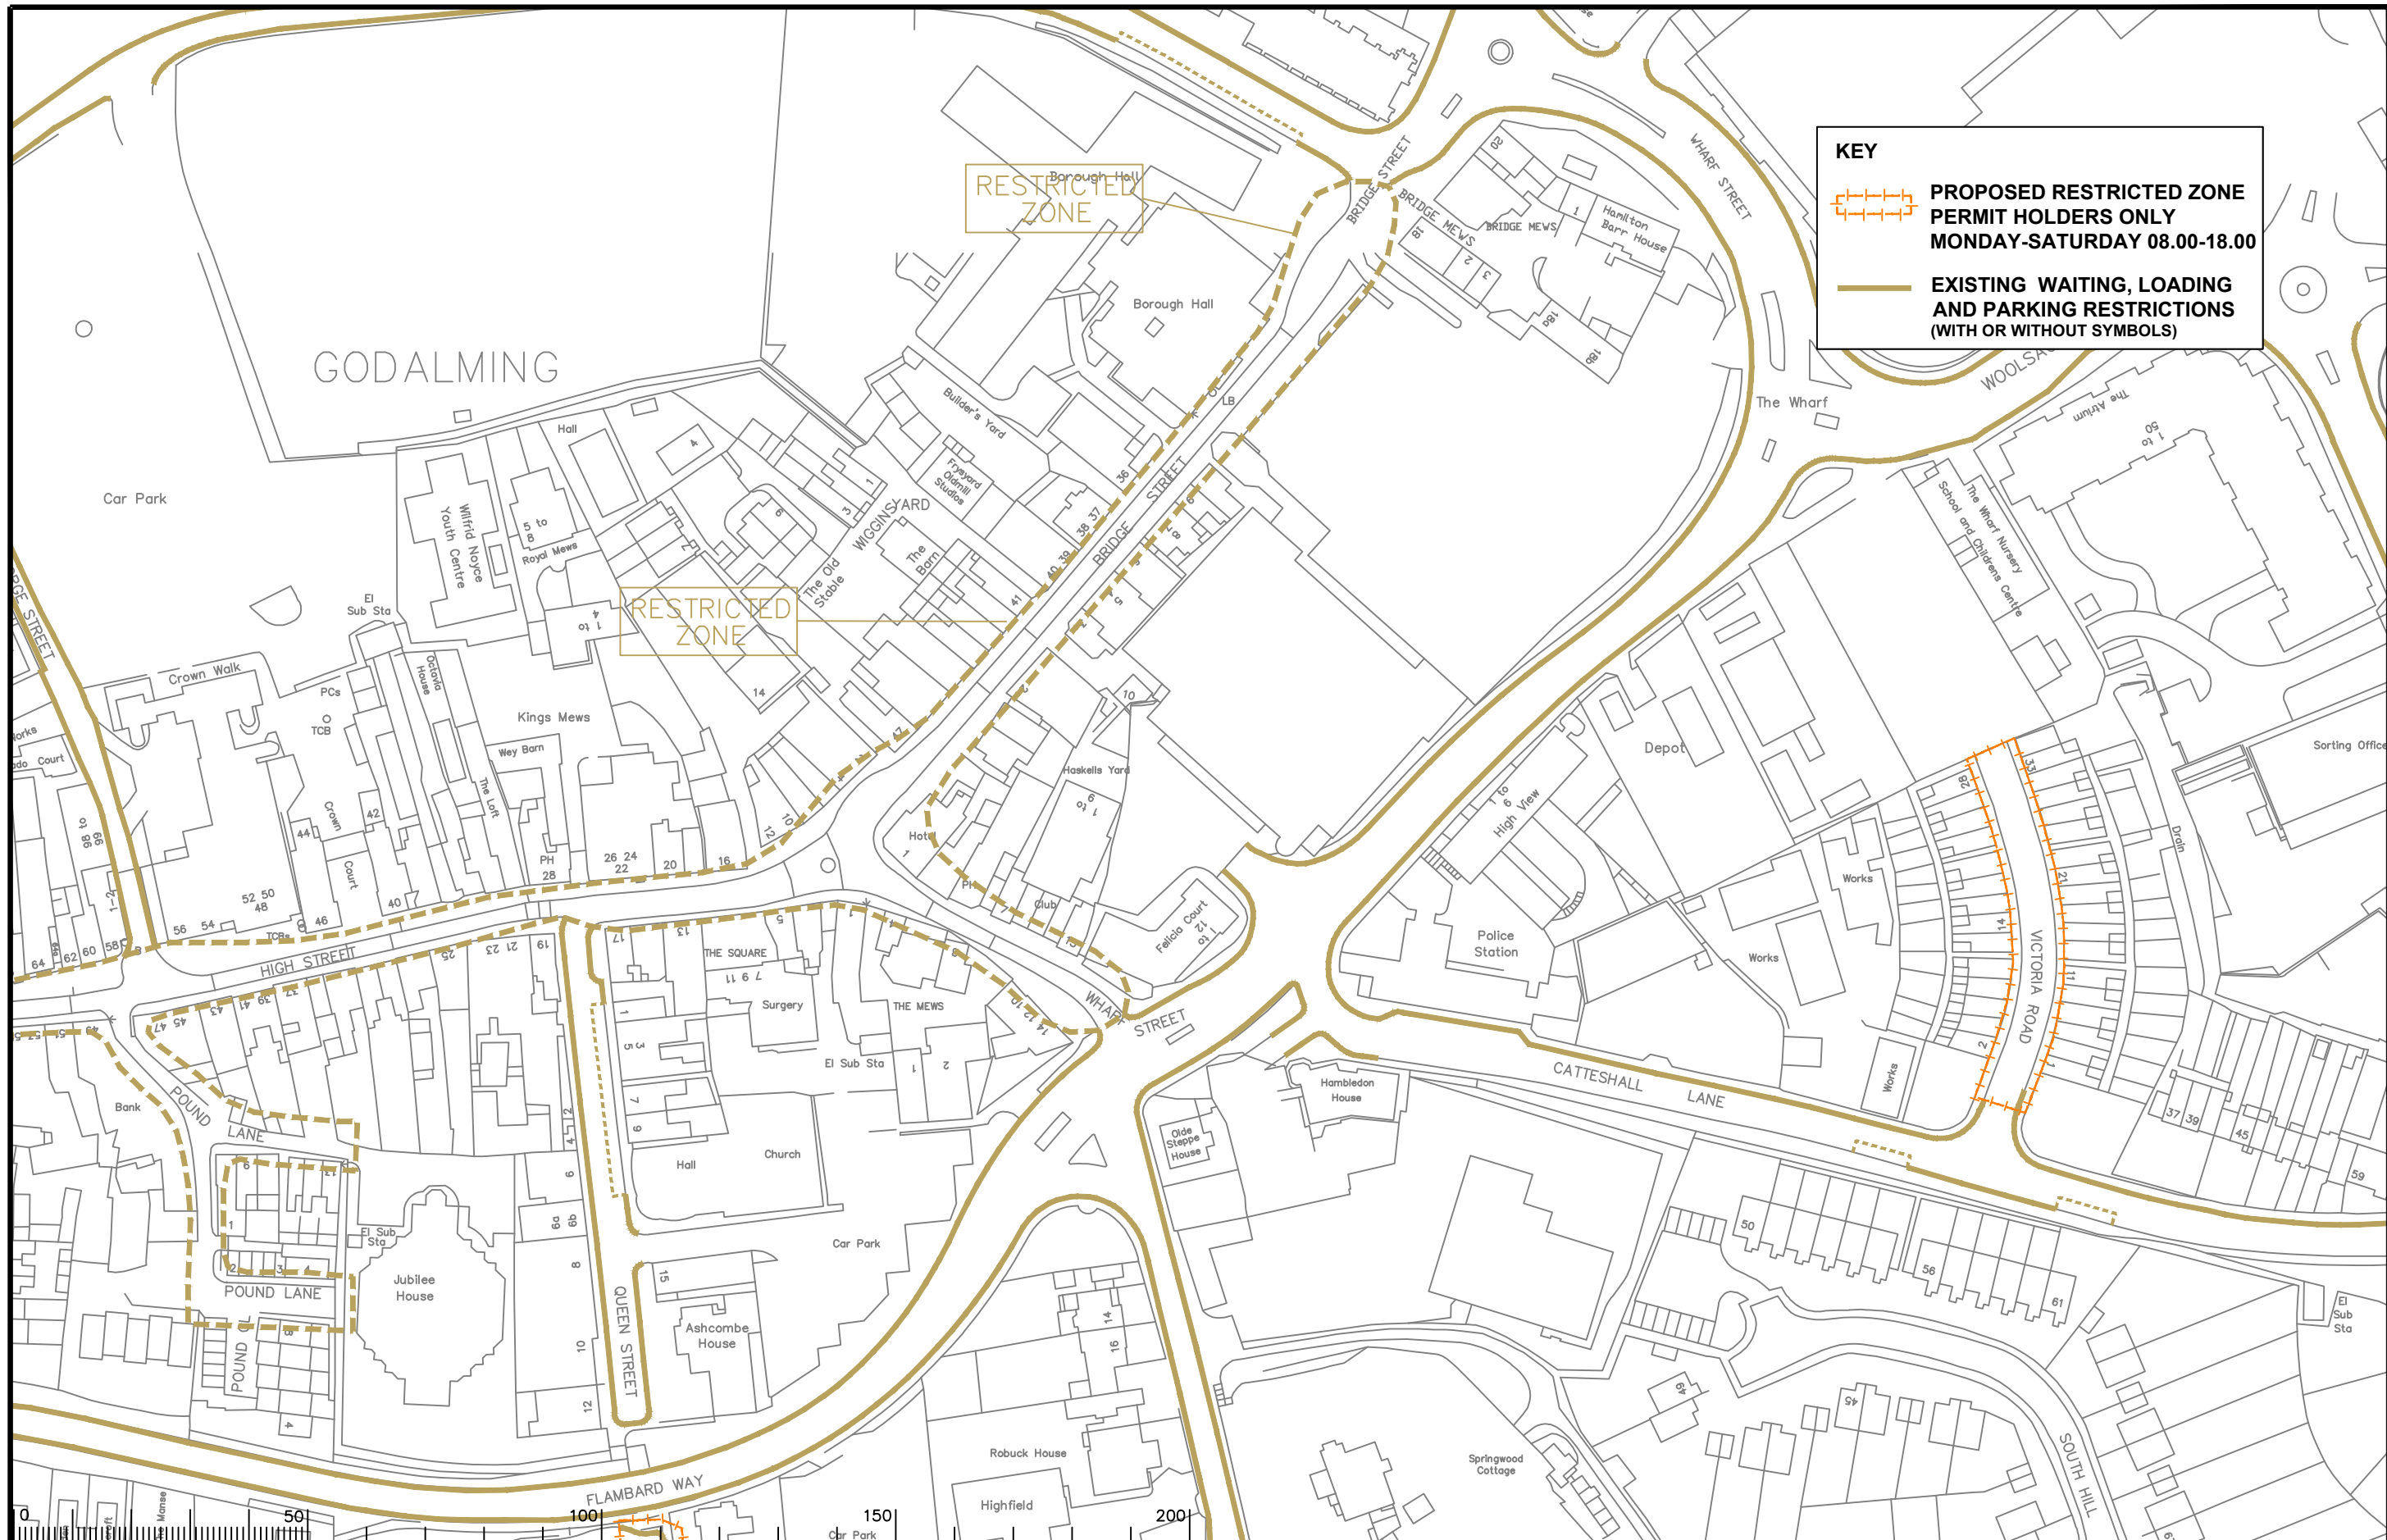

KEY

- PROPOSED RESTRICTED ZONE PERMIT HOLDERS ONLY MONDAY-SATURDAY 08.00-18.00
- EXISTING WAITING, LOADING AND PARKING RESTRICTIONS (WITH OR WITHOUT SYMBOLS)

Notes

0	50	100	150	200
---	----	-----	-----	-----

Rev.	Description	Drwn	Sig.	Date	Chkd	Sig.	Date	Appr	Sig.	Date
A	SYMBOLS ADDED TO RESTRICTIONS	SDC	SDC	23.01.08	TPC	TPC	23.01.08	TPC	TPC	23.01.08
B	RESTRICTIONS AMENDED	CAH	CAH	06.10.09	JAR	JAR	06.10.09	TPC	TPC	06.10.09
C	RESTRICTIONS ADDED/AMENDED	CAH	CAH	06.10.09	JAR	JAR	06.10.09	TPC	TPC	06.10.09
D	RESTRICTIONS AMENDED	CAH	CAH	11.13.13	JAR	JAR	11.13.13	RH	RH	11.13.13

North Point

Based upon the Ordnance Survey mapping with the permission of the Controller of Her Majesty's Stationery Office. © Crown copyright. Unauthorised reproduction infringes Crown copyright and may lead to prosecution or civil proceedings. Surrey County Council LA 078972 1998.

Drawn by	SDC	Sig.	SDC	Date	03.07
Checked by	TPC	Sig.	TPC	Date	03.07
Approved by	TPC	Sig.	TPC	Date	03.07

Project

WAYERLEY DPE
GODALMING


Implemented Traffic Orders

SHEET OF

SURREY COUNTY COUNCIL
Sustainable Development
Head of Transportation
Highway and City MICE Unit

Project No.	3282/WAV
Contract Sheet No.	24078
Drawing No.	D
Rev.	D
Classification	AS MADE

S:\Project-current\3282\WAV\CAD-Drawings\23 ADVERTISED 4 Nov 2013\GodalmingNorth\24078\24078.dwg

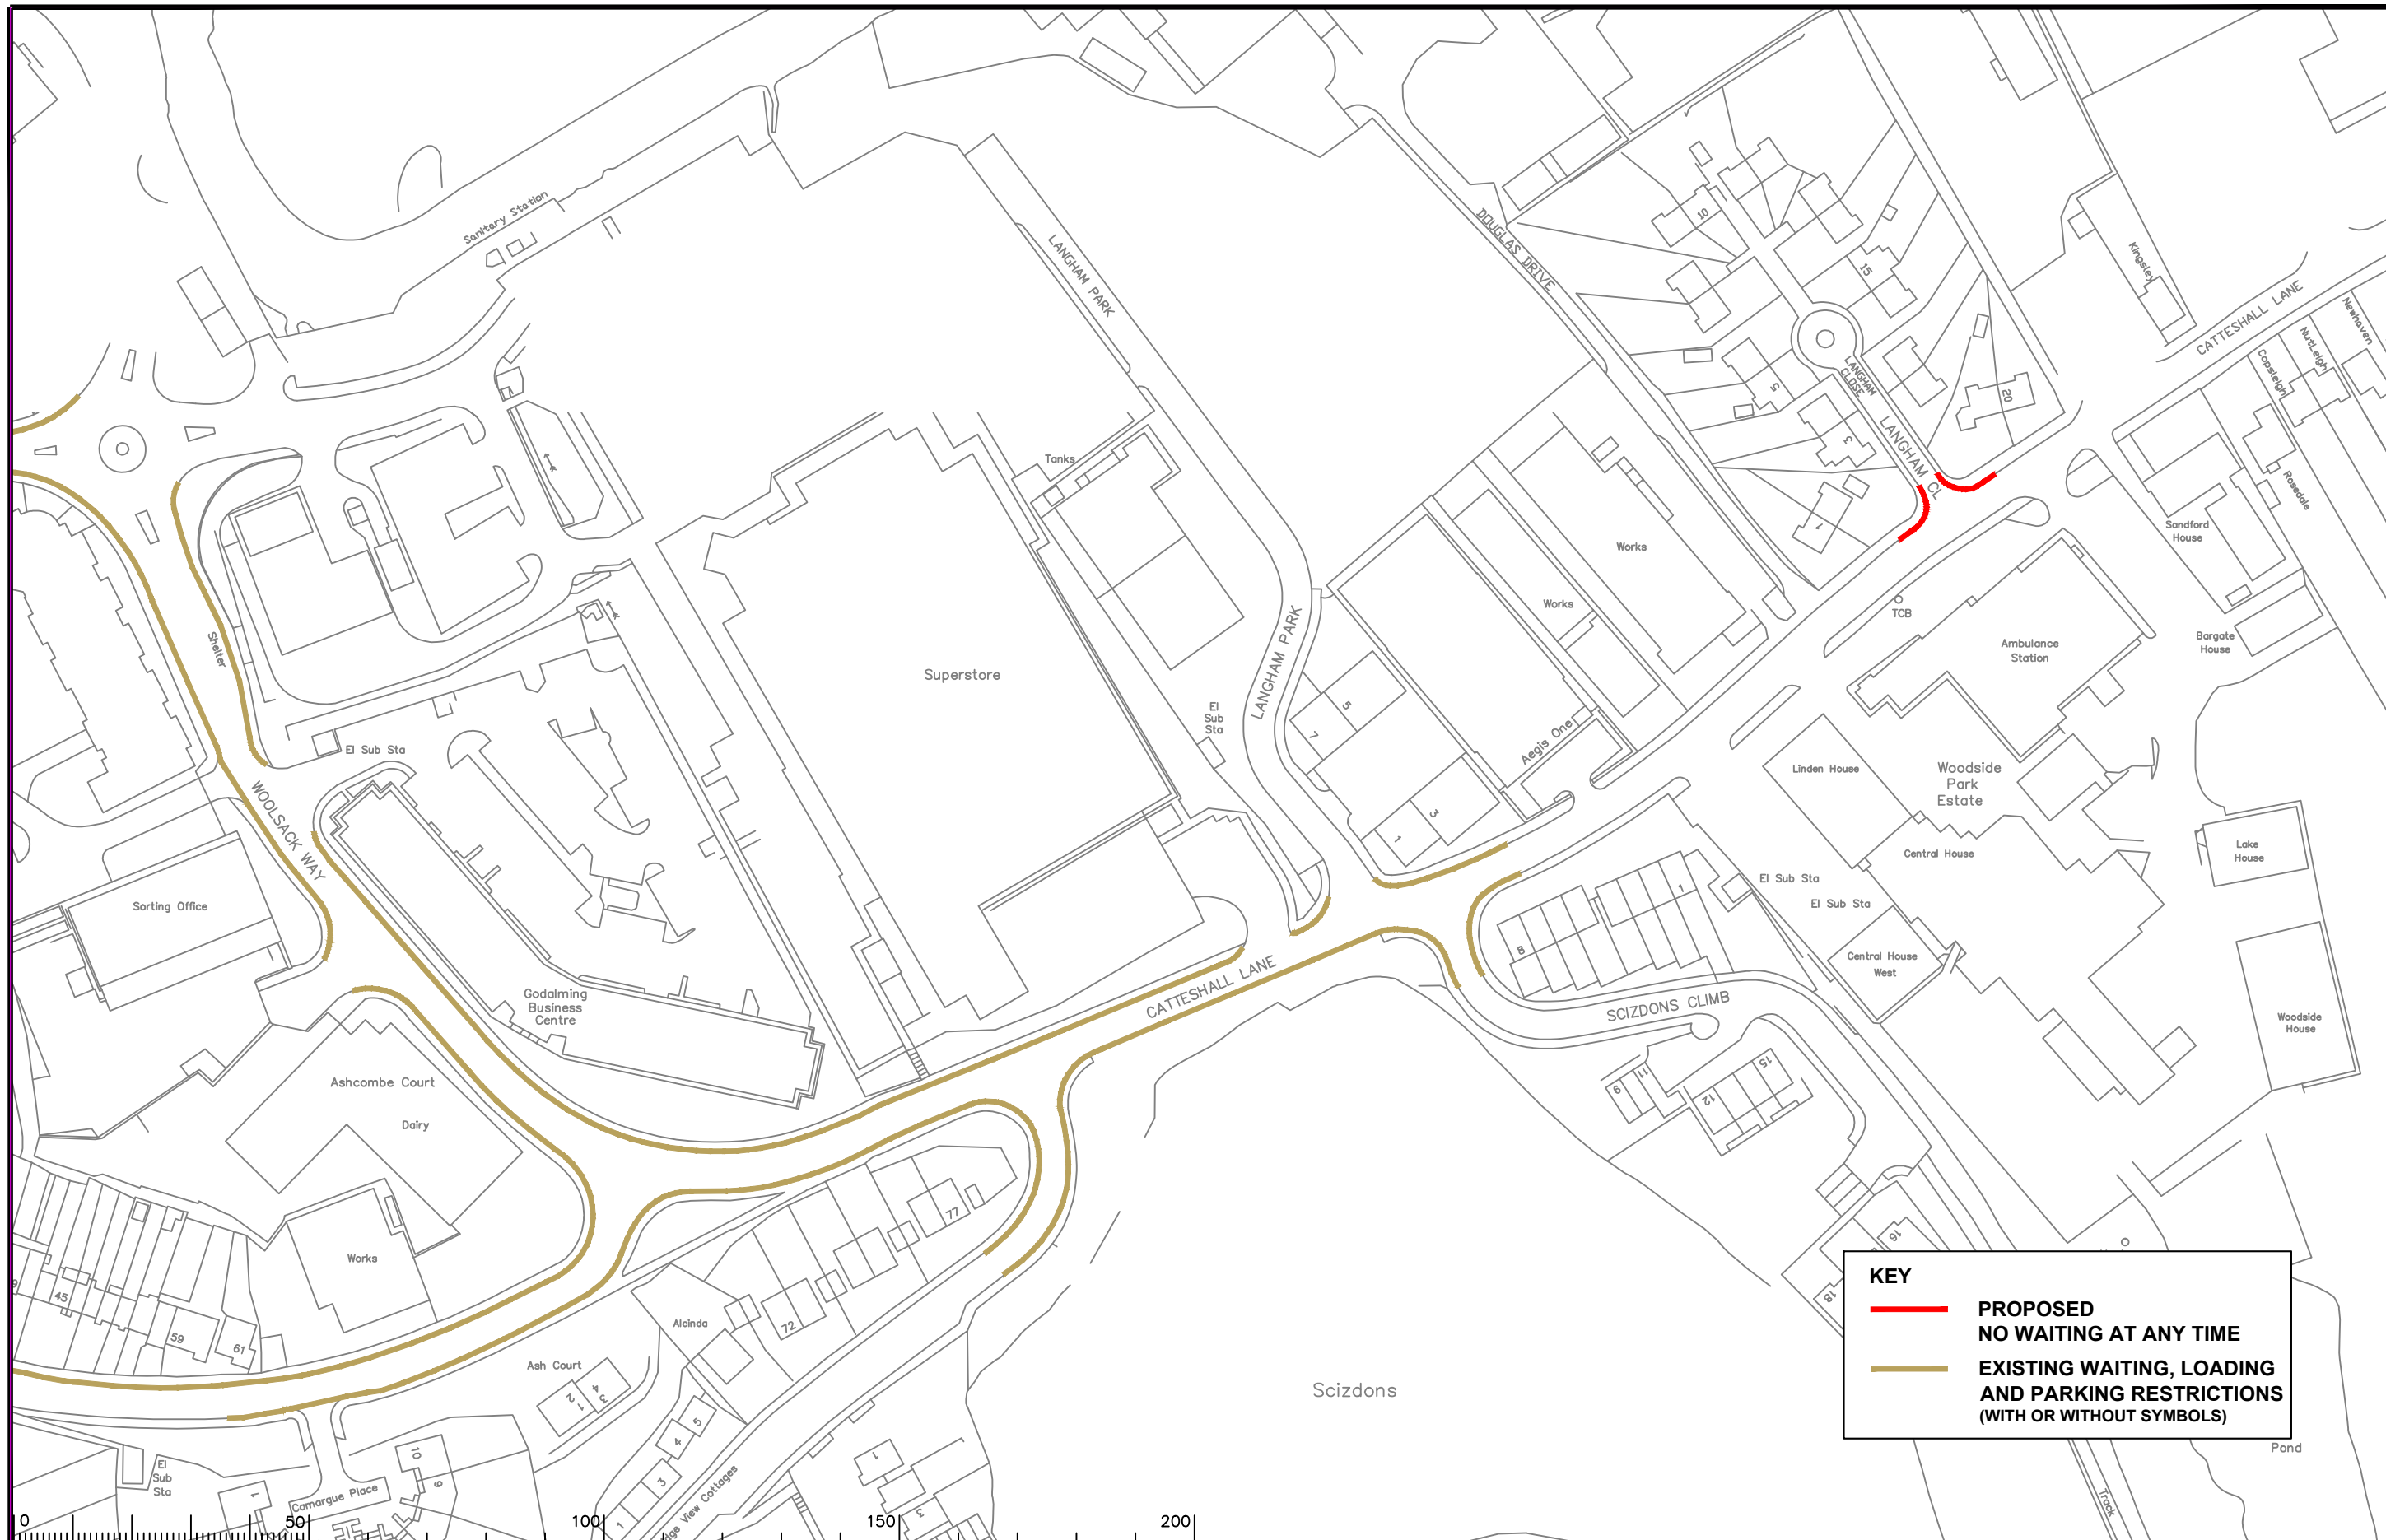

KEY

— **PROPOSED
NO WAITING AT ANY TIME**

— **EXISTING WAITING, LOADING
AND PARKING RESTRICTIONS
(WITH OR WITHOUT SYMBOLS)**

Notes

Rev.	Description	Drwn	Sig.	Date	Chkd	Sig.	Date	Appr	Sig.	Date
A	SYMBOLS ADDED TO RESTRICTIONS	SDC	SDC	23.01.08	TPC	TPC	23.01.08	TPC	TPC	23.01.08
B	RESTRICTIONS AMENDED	CAH	CAH	03.07.09	JAR	JAR	03.07.09	TPC	TPC	03.07.09
C	RESTRICTIONS AMENDED	CAH	CAH	11.13	JAR	JAR	11.13	RH	RH	11.13



Based upon the Ordnance Survey mapping with the permission of the Controller of Her Majesty's Stationery Office. © Crown copyright. Unauthorised reproduction infringes Crown copyright and may lead to prosecution or civil proceedings. Surrey County Council LA 07872 1998.

Drawn by: SDC Sig. SDC Date 03.07

Checked by: TPC Sig. TPC Date 03.07

Approved by: TPC Sig. TPC Date 03.07

Project: **WAVERLEY DPE
GODALMING**

Drawing: **IMPLEMENTED TRAFFIC ORDERS**

SHEET OF




Project No. **3282/WAV**

Contract Sheet No. **24079**

Rev. **C**

Classification **PROPOSAL**

S:\Project-current\3282\WAV\CAD-Drawings\23 ADVERTISED 4 Nov 2013\GodalmingNorth\24079\24079.dwg

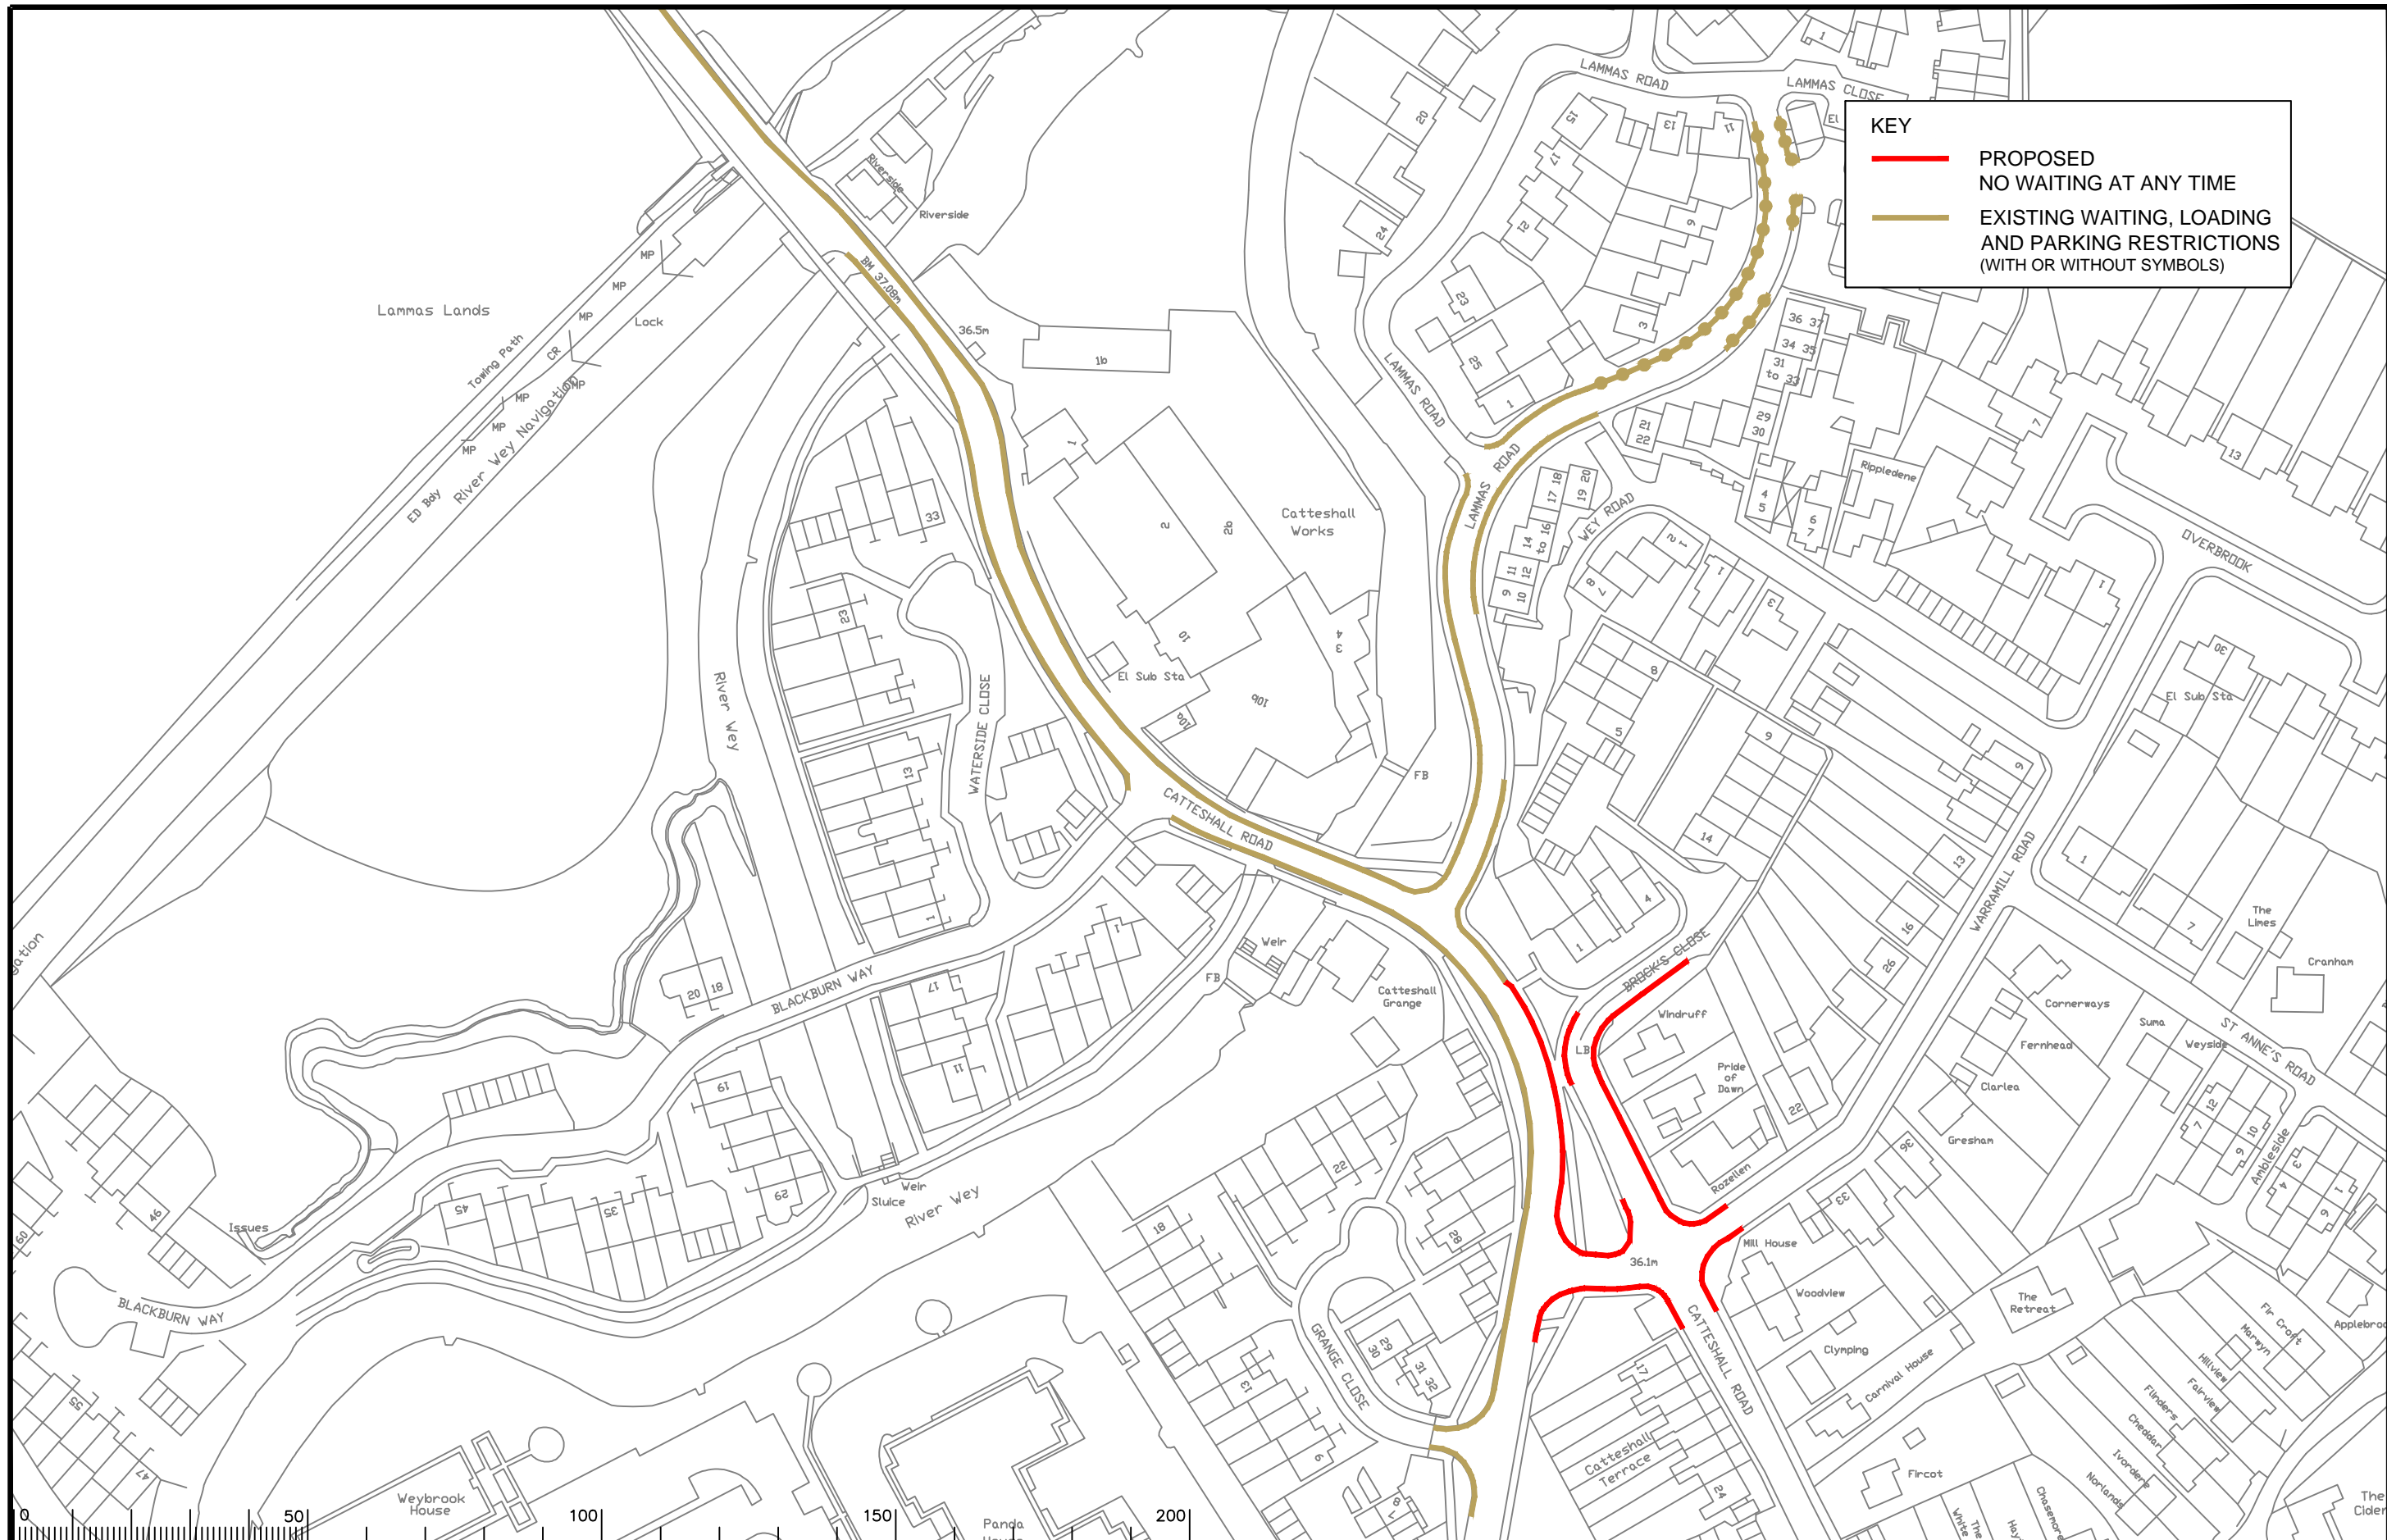

KEY

- PROPOSED NO WAITING AT ANY TIME
- EXISTING WAITING, LOADING AND PARKING RESTRICTIONS (WITH OR WITHOUT SYMBOLS)

Notes

Rev.	Description	Drwn	Sig.	Date	Chkd	Sig.	Date	Appr	Sig.	Date
A	RESTRICTIONS AMENDED	CAH	CAH	08.09	JAR	JAR	08.09	TPC	TPC	08.09
B	RESTRICTIONS AMENDED	CAH	CAH	09.11	JAR	JAR	09.11	TPC	TPC	09.11
C	RESTRICTIONS AMENDED	CAH	CAH	11.13	JAR	JAR	11.13	RH	RH	11.13

Drwn	Sig.	Date	Chkd	Sig.	Date	Appr	Sig.	Date
CAH	CAH	08.09	JAR	JAR	08.09	TPC	TPC	08.09
CAH	CAH	09.11	JAR	JAR	09.11	TPC	TPC	09.11
CAH	CAH	11.13	JAR	JAR	11.13	RH	RH	11.13

Based upon the Ordnance Survey mapping with the permission of the Controller of Her Majesty's Stationery Office. © Crown copyright. Unauthorised reproduction infringes Crown copyright and may lead to prosecution or civil proceedings. Surrey County Council LA 07872 1998.

Drawn by: SDC, Sig. SDC, Date 03.07

Checked by: TPC, Sig. TPC, Date 03.07

Approved by: TPC, Sig. TPC, Date 03.07

Project: WAVERLEY DPE GODALMING

Drawing: IMPLEMENTED TRAFFIC ORDERS

SHEET OF


Project No. 3282/WAV

Contract Sheet No. 24086

Rev. C

Classification: PROPOSAL

S:\Project-current\3282\WAV\CAD-Drawings\23 ADVERTISED 4 Nov 2013\GodalmingNorth\24086\24086.dwg

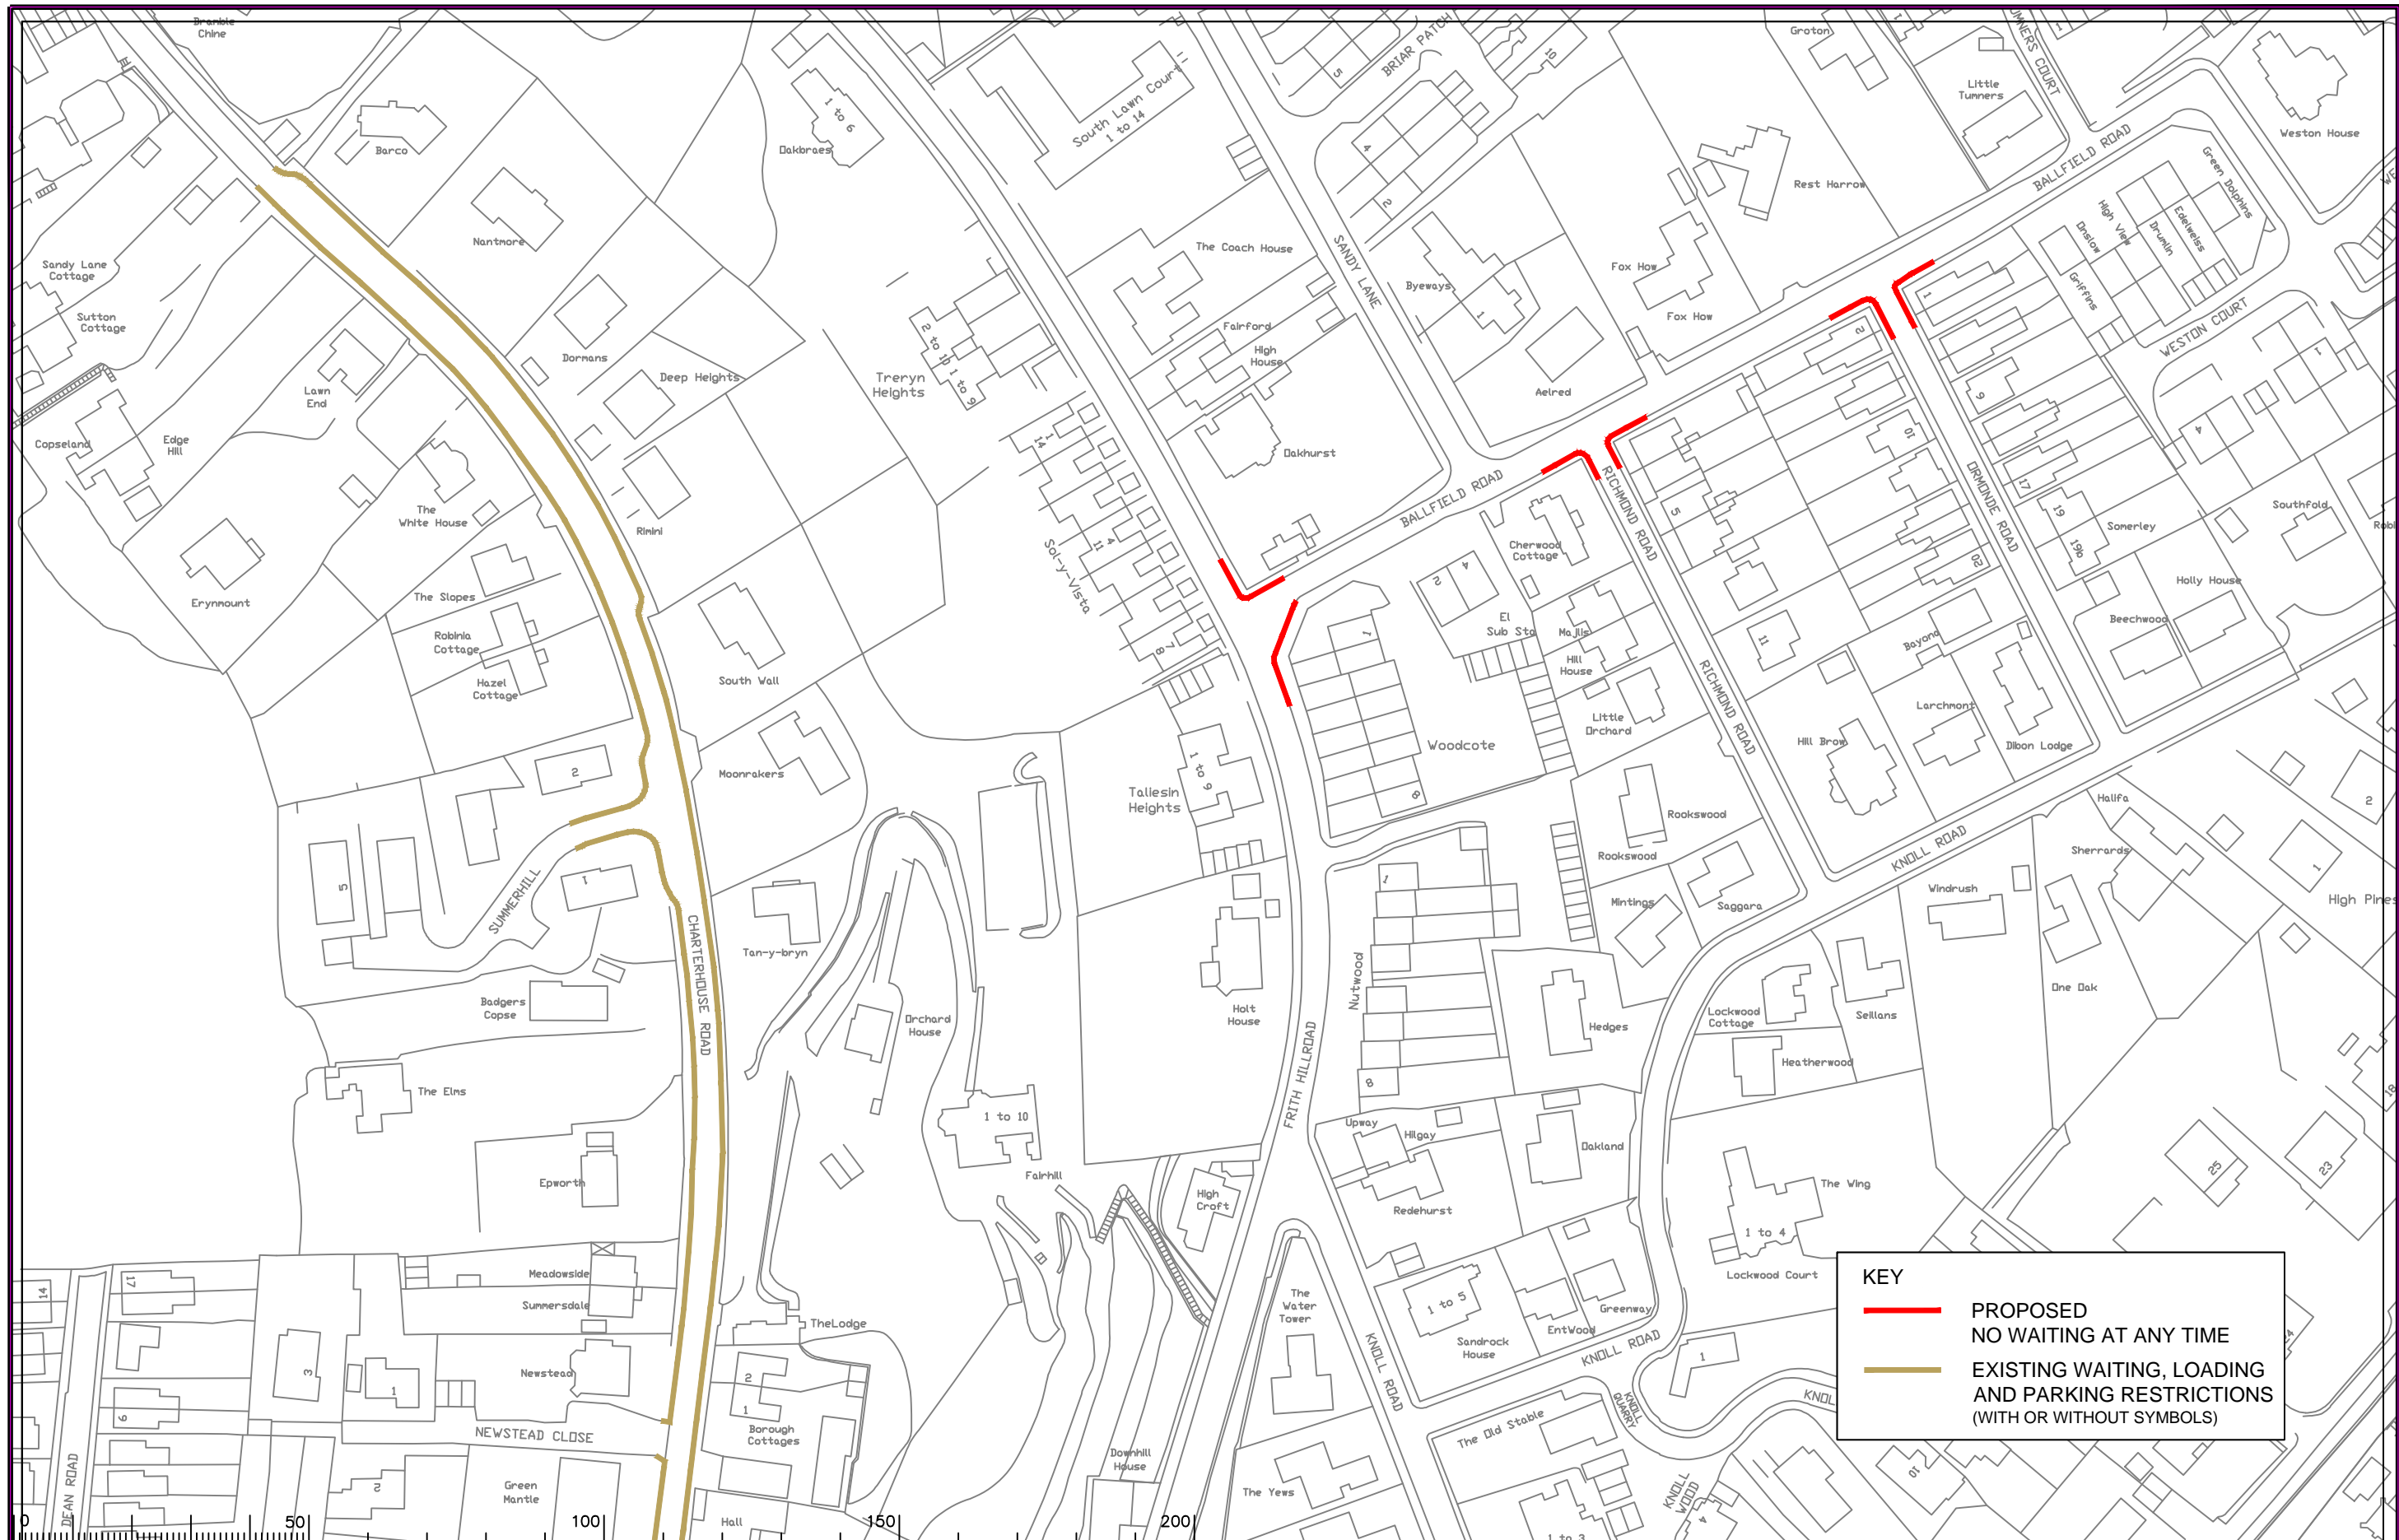

KEY

- PROPOSED NO WAITING AT ANY TIME
- EXISTING WAITING, LOADING AND PARKING RESTRICTIONS (WITH OR WITHOUT SYMBOLS)

Notes

Rev.	Description	Drwn	Sig.	Date	Chkd	Sig.	Date	Appr	Sig.	Date
A	RESTRICTIONS AMENDED	CAH	CAH	11.13	JAR	JAR	11.13	RH	RH	11.13



Based upon the Ordnance Survey mapping with the permission of the Controller of Her Majesty's Stationery Office. © Crown copyright. Unauthorised reproduction infringes Crown copyright and may lead to prosecution or civil proceedings. Surrey County Council LA 07872 1998.

Drawn by: SDC Sig. SDC Date 03.07
 Checked by: TPC Sig. TPC Date 03.07
 Approved by: TPC Sig. TPC Date 03.07

Project: **WAVERLEY DPE GODALMING**


Implemented Traffic Orders

SHEET OF

SURREY COUNTY COUNCIL
Sustainable Development

Project No. 3282/WAV
 Contract Sheet No. 24087
 Drawing No. 24087
 Rev. A
 Classification: PROPOSAL

S:\Project-current\3282\WAV\CAD-Drawings\23 ADVERTISED 4 Nov 2013\Godalming\North\24087\24087.dwg

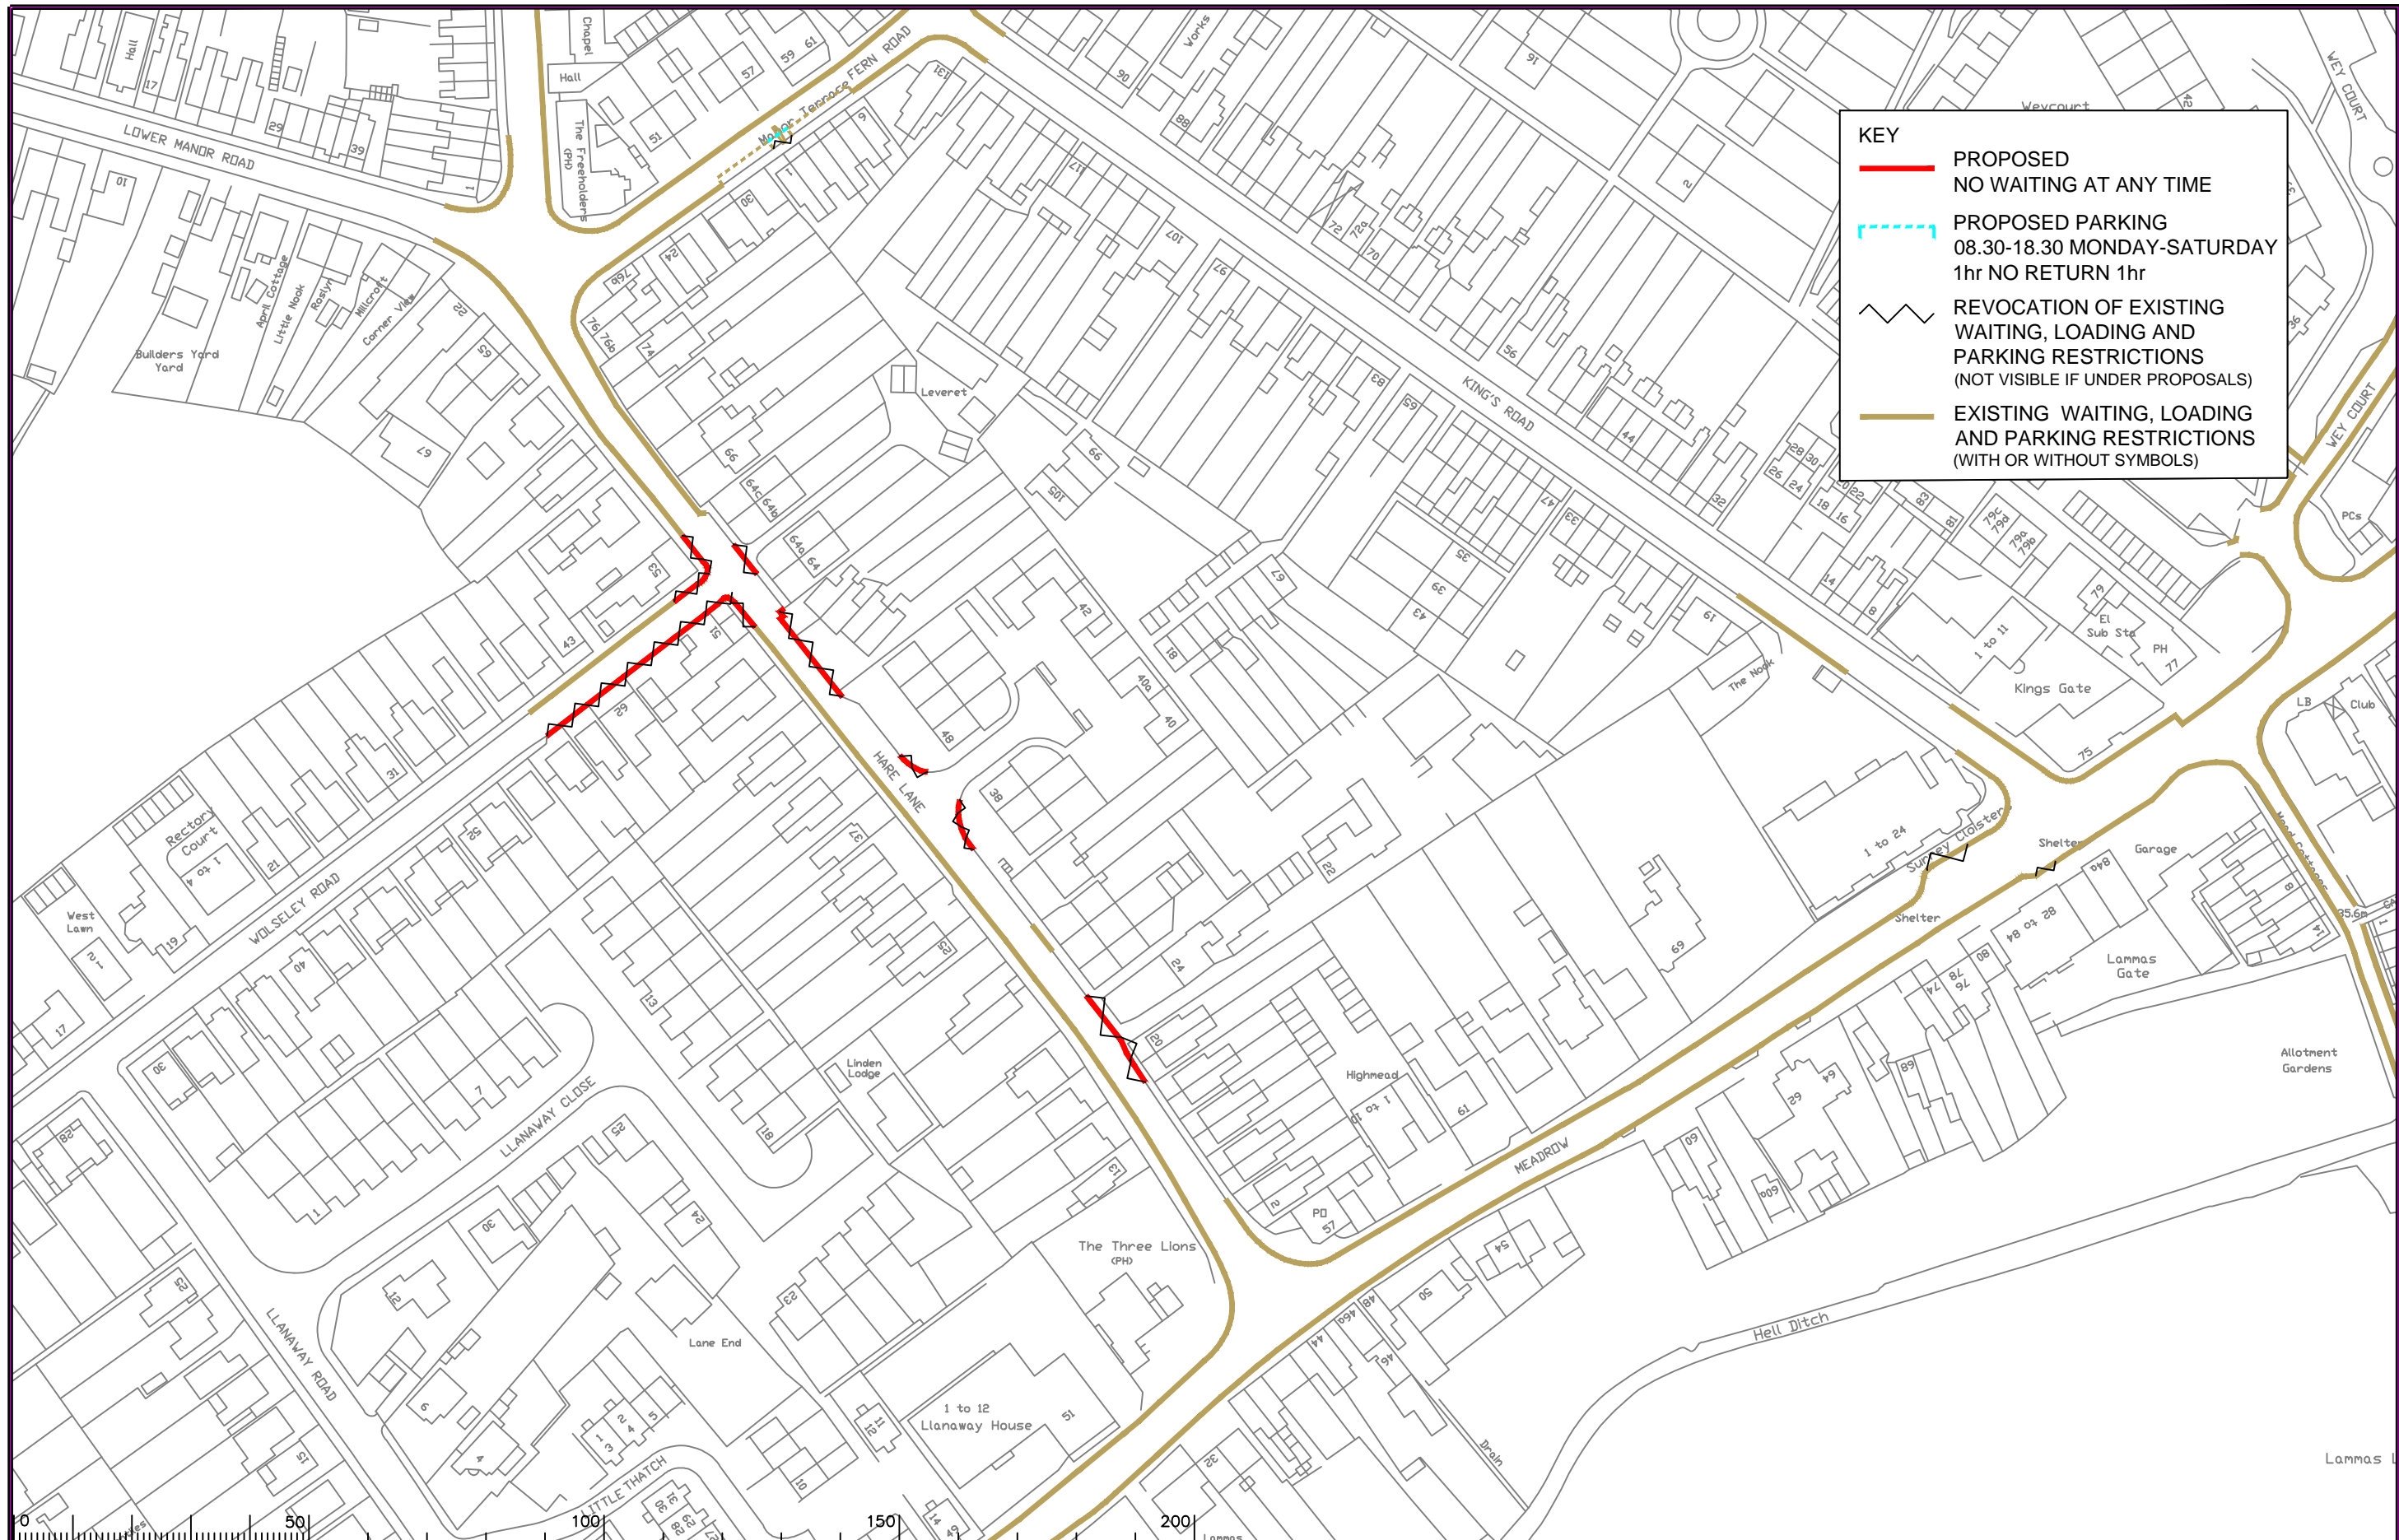

KEY	
	PROPOSED NO WAITING AT ANY TIME
	PROPOSED PARKING 08.30-18.30 MONDAY-SATURDAY 1hr NO RETURN 1hr
	REVOCAION OF EXISTING WAITING, LOADING AND PARKING RESTRICTIONS (NOT VISIBLE IF UNDER PROPOSALS)
	EXISTING WAITING, LOADING AND PARKING RESTRICTIONS (WITH OR WITHOUT SYMBOLS)

Notes

Rev.	Description	Drwn	Sig.	Date	Chkd	Sig.	Date	Appr	Sig.	Date
A	SYMBOLS ADDED TO RESTRICTIONS	SDC	SDC	23.01.08	TPC	TPC	23.01.08	TPC	TPC	23.01.08
B	RESTRICTIONS AMENDED	CAH	CAH	06.11.09	JAR	JAR	06.11.09	TPC	TPC	06.11.09
C	RESTRICTIONS AMENDED	CAH	CAH	09.11.11	JAR	JAR	09.11.11	TPC	TPC	09.11.11
D	RESTRICTIONS AMENDED	CAH	CAH	11.13.13	JAR	JAR	11.13.13	RH	RH	11.13.13




Based upon the Ordnance Survey mapping with the permission of the Controller of Her Majesty's Stationary Office. © Crown copyright. Unauthorised reproduction infringes Crown copyright and may lead to prosecution or civil proceedings. Surrey County Council LA 078872 1998.					
Drawn by	SDC	Sig.	SDC	Date	03.07
Checked by	TPC	Sig.	TPC	Date	03.07
Approved by	TPC	Sig.	TPC	Date	03.07

Project	WAVERLEY DPE GODALMING
Drawing	IMPLEMENTED TRAFFIC ORDERS
SHEET OF	


	Project No.	3282/WAV
	Contract Sheet No.	24088
	Rev.	D
Classification		PROPOSAL

S:\Project-current\3282\WAV\CAD-Drawings\23 ADVERTISED 4 Nov 2013\GodalmingNorth\24088\24088.dwg

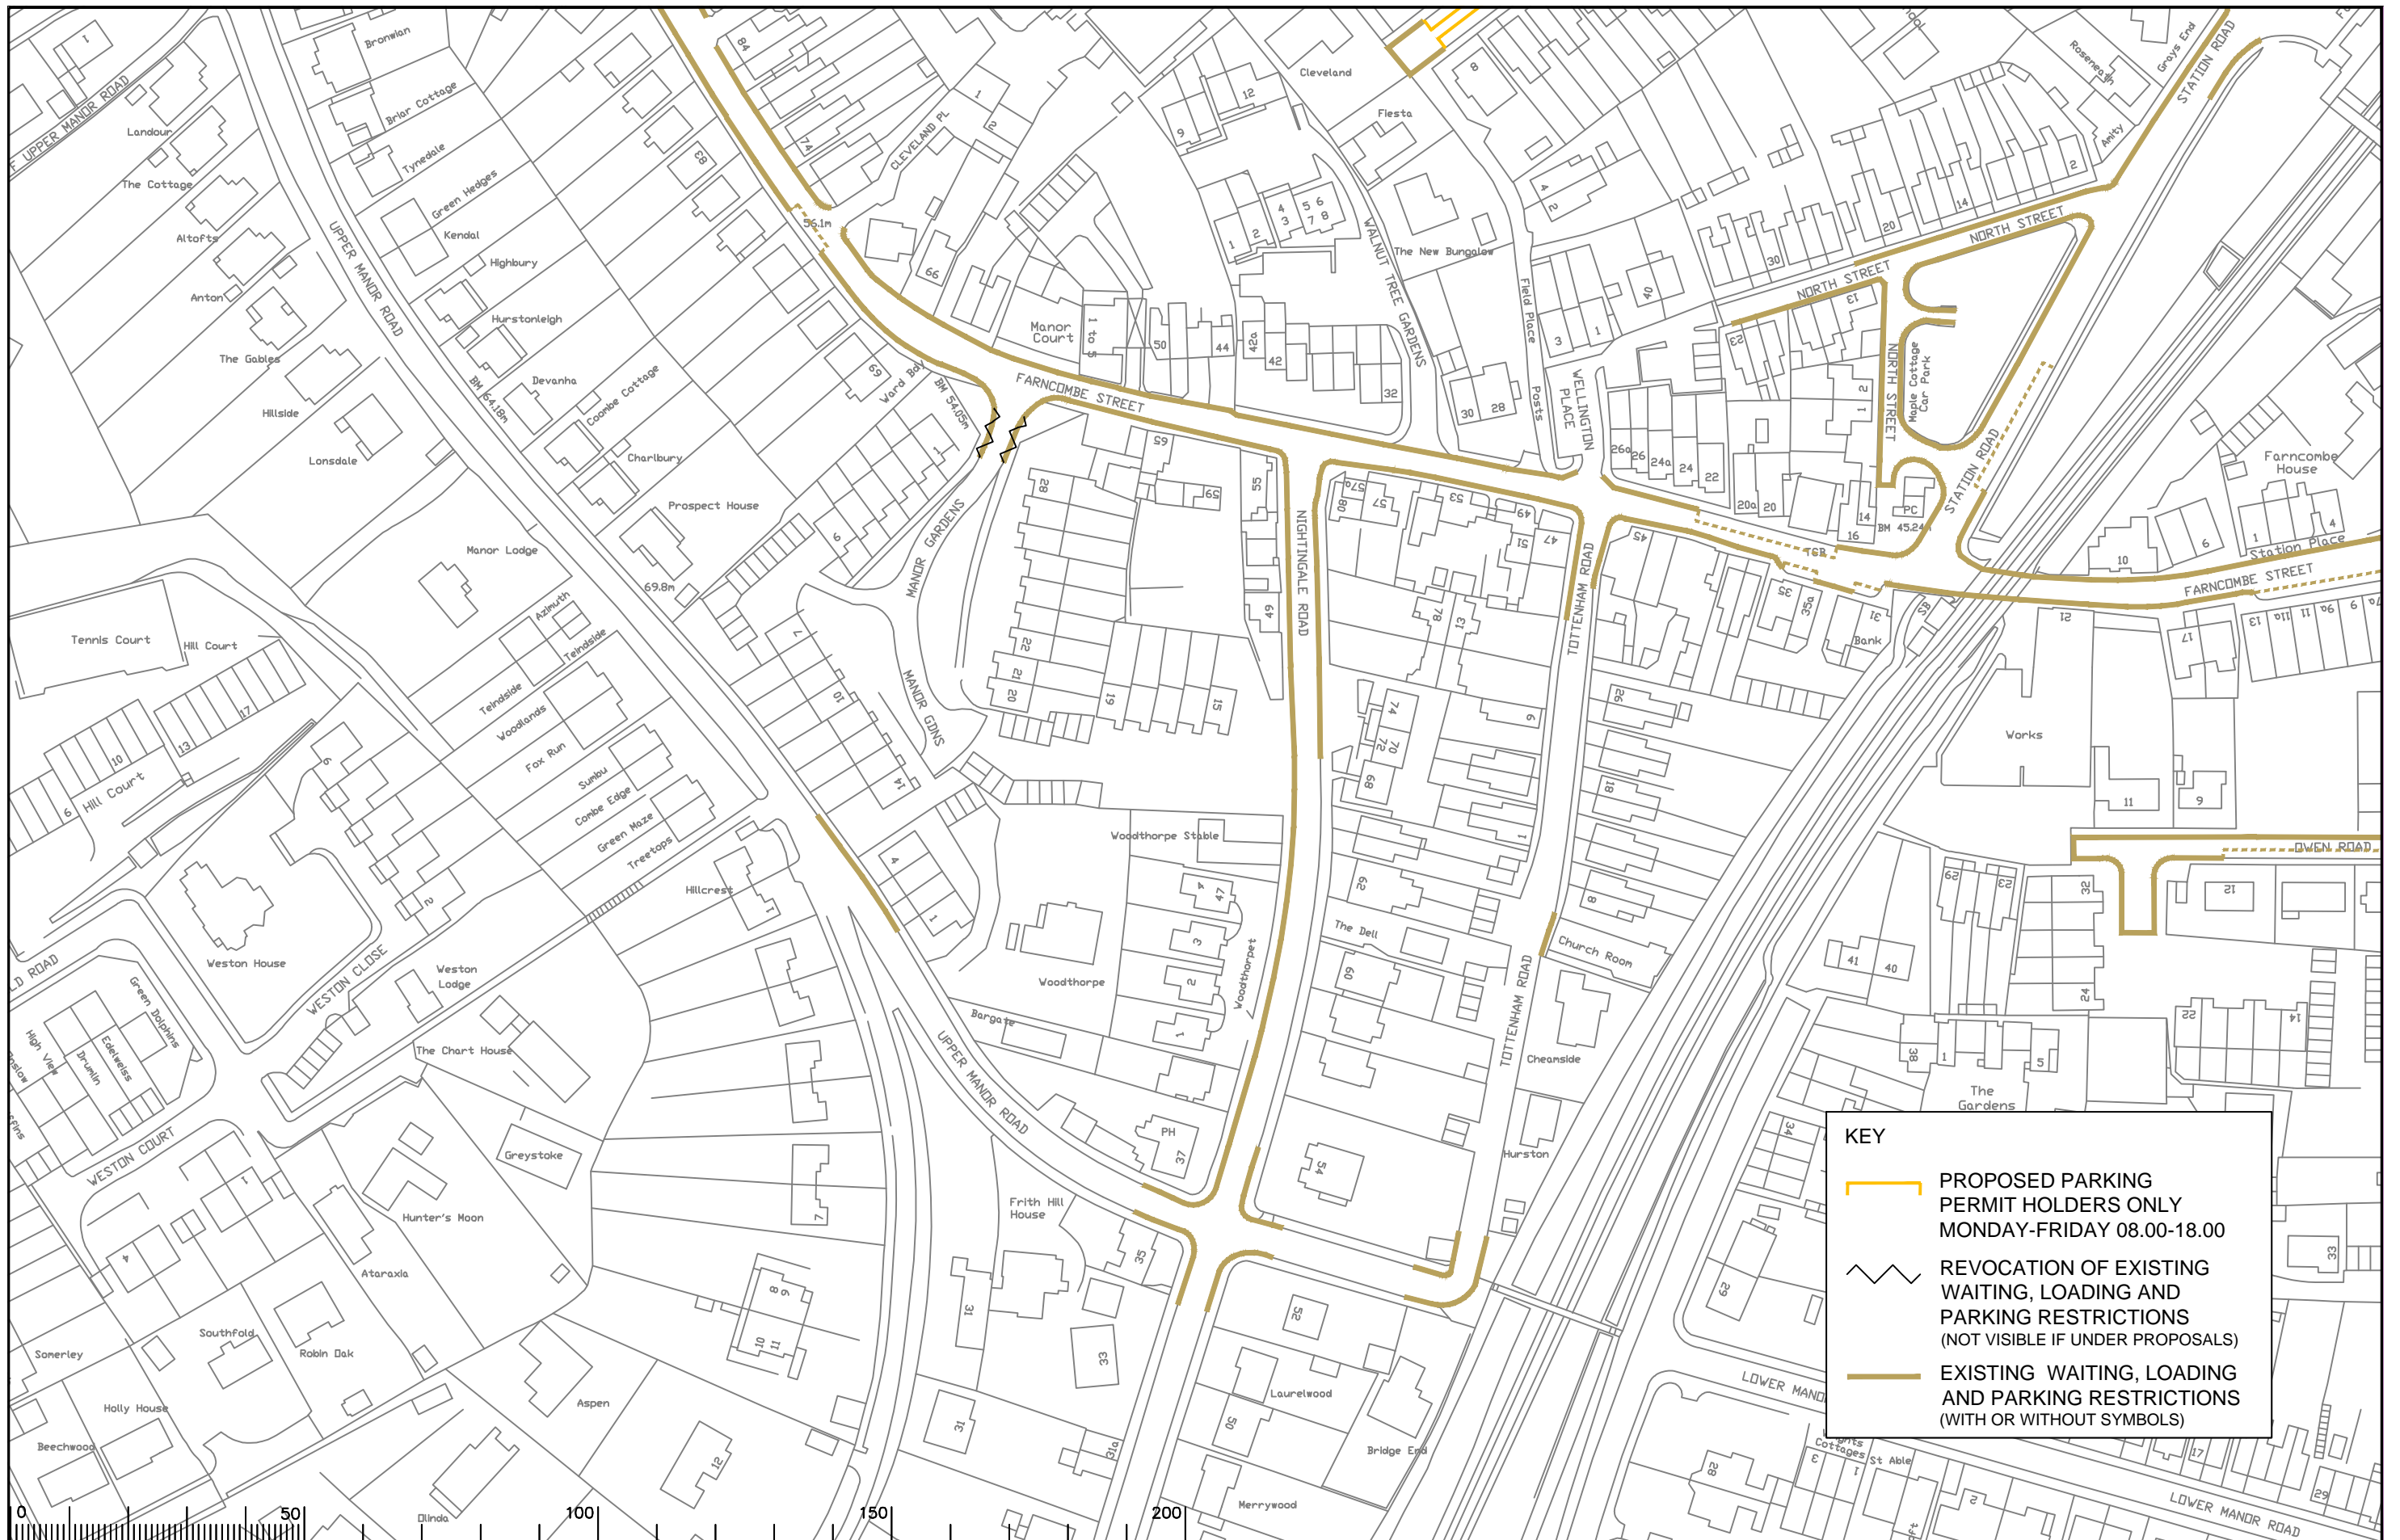

KEY

- PROPOSED PARKING PERMIT HOLDERS ONLY MONDAY-FRIDAY 08.00-18.00
- REVOCATION OF EXISTING WAITING, LOADING AND PARKING RESTRICTIONS (NOT VISIBLE IF UNDER PROPOSALS)
- EXISTING WAITING, LOADING AND PARKING RESTRICTIONS (WITH OR WITHOUT SYMBOLS)

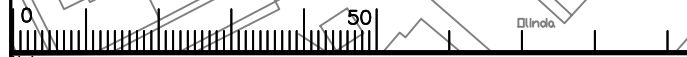

Notes

Rev.	Description	Drwn	Sig.	Date	Chkd	Sig.	Date	Appr	Sig.	Date
A		SDC	SDC	23.01.08	TPC	TPC	23.01.08	TPC	TPC	23.01.08
B	RESTRICTIONS AMENDED	CAH	CAH	09.11	JAR	JAR	09.11	TPC	TPC	09.11
C	RESTRICTIONS AMENDED	CAH	CAH	09.11	JAR	JAR	09.11	TPC	TPC	09.11
D	RESTRICTIONS AMENDED	CAH	CAH	11.13	JAR	JAR	11.13	RH	RH	11.13

Drwn	Sig.	Date	Chkd	Sig.	Date	Appr	Sig.	Date
SDC	SDC	23.01.08	TPC	TPC	23.01.08	TPC	TPC	23.01.08
CAH	CAH	09.11	JAR	JAR	09.11	TPC	TPC	09.11
CAH	CAH	11.13	JAR	JAR	11.13	RH	RH	11.13

North Point

Based upon the Ordnance Survey mapping with the permission of the Controller of Her Majesty's Stationary Office. © Crown copyright. Unauthorised reproduction infringes Crown copyright and may lead to prosecution or other proceedings. Surrey County Council LA 078872 1996.

Project

**WAVERLEY DPE
GODALMING**

Implemented Traffic Orders

Drawing

Drawn by	SDC	Sig.	SDC	Date	03.07
Checked by	TPC	Sig.	TPC	Date	03.07
Approved by	TPC	Sig.	TPC	Date	03.07

Project No. 3282/WAV


Contract Sheet No. 24090

Rev. D

Classification: PROPOSAL

SURREY COUNTY COUNCIL

SHEET OF

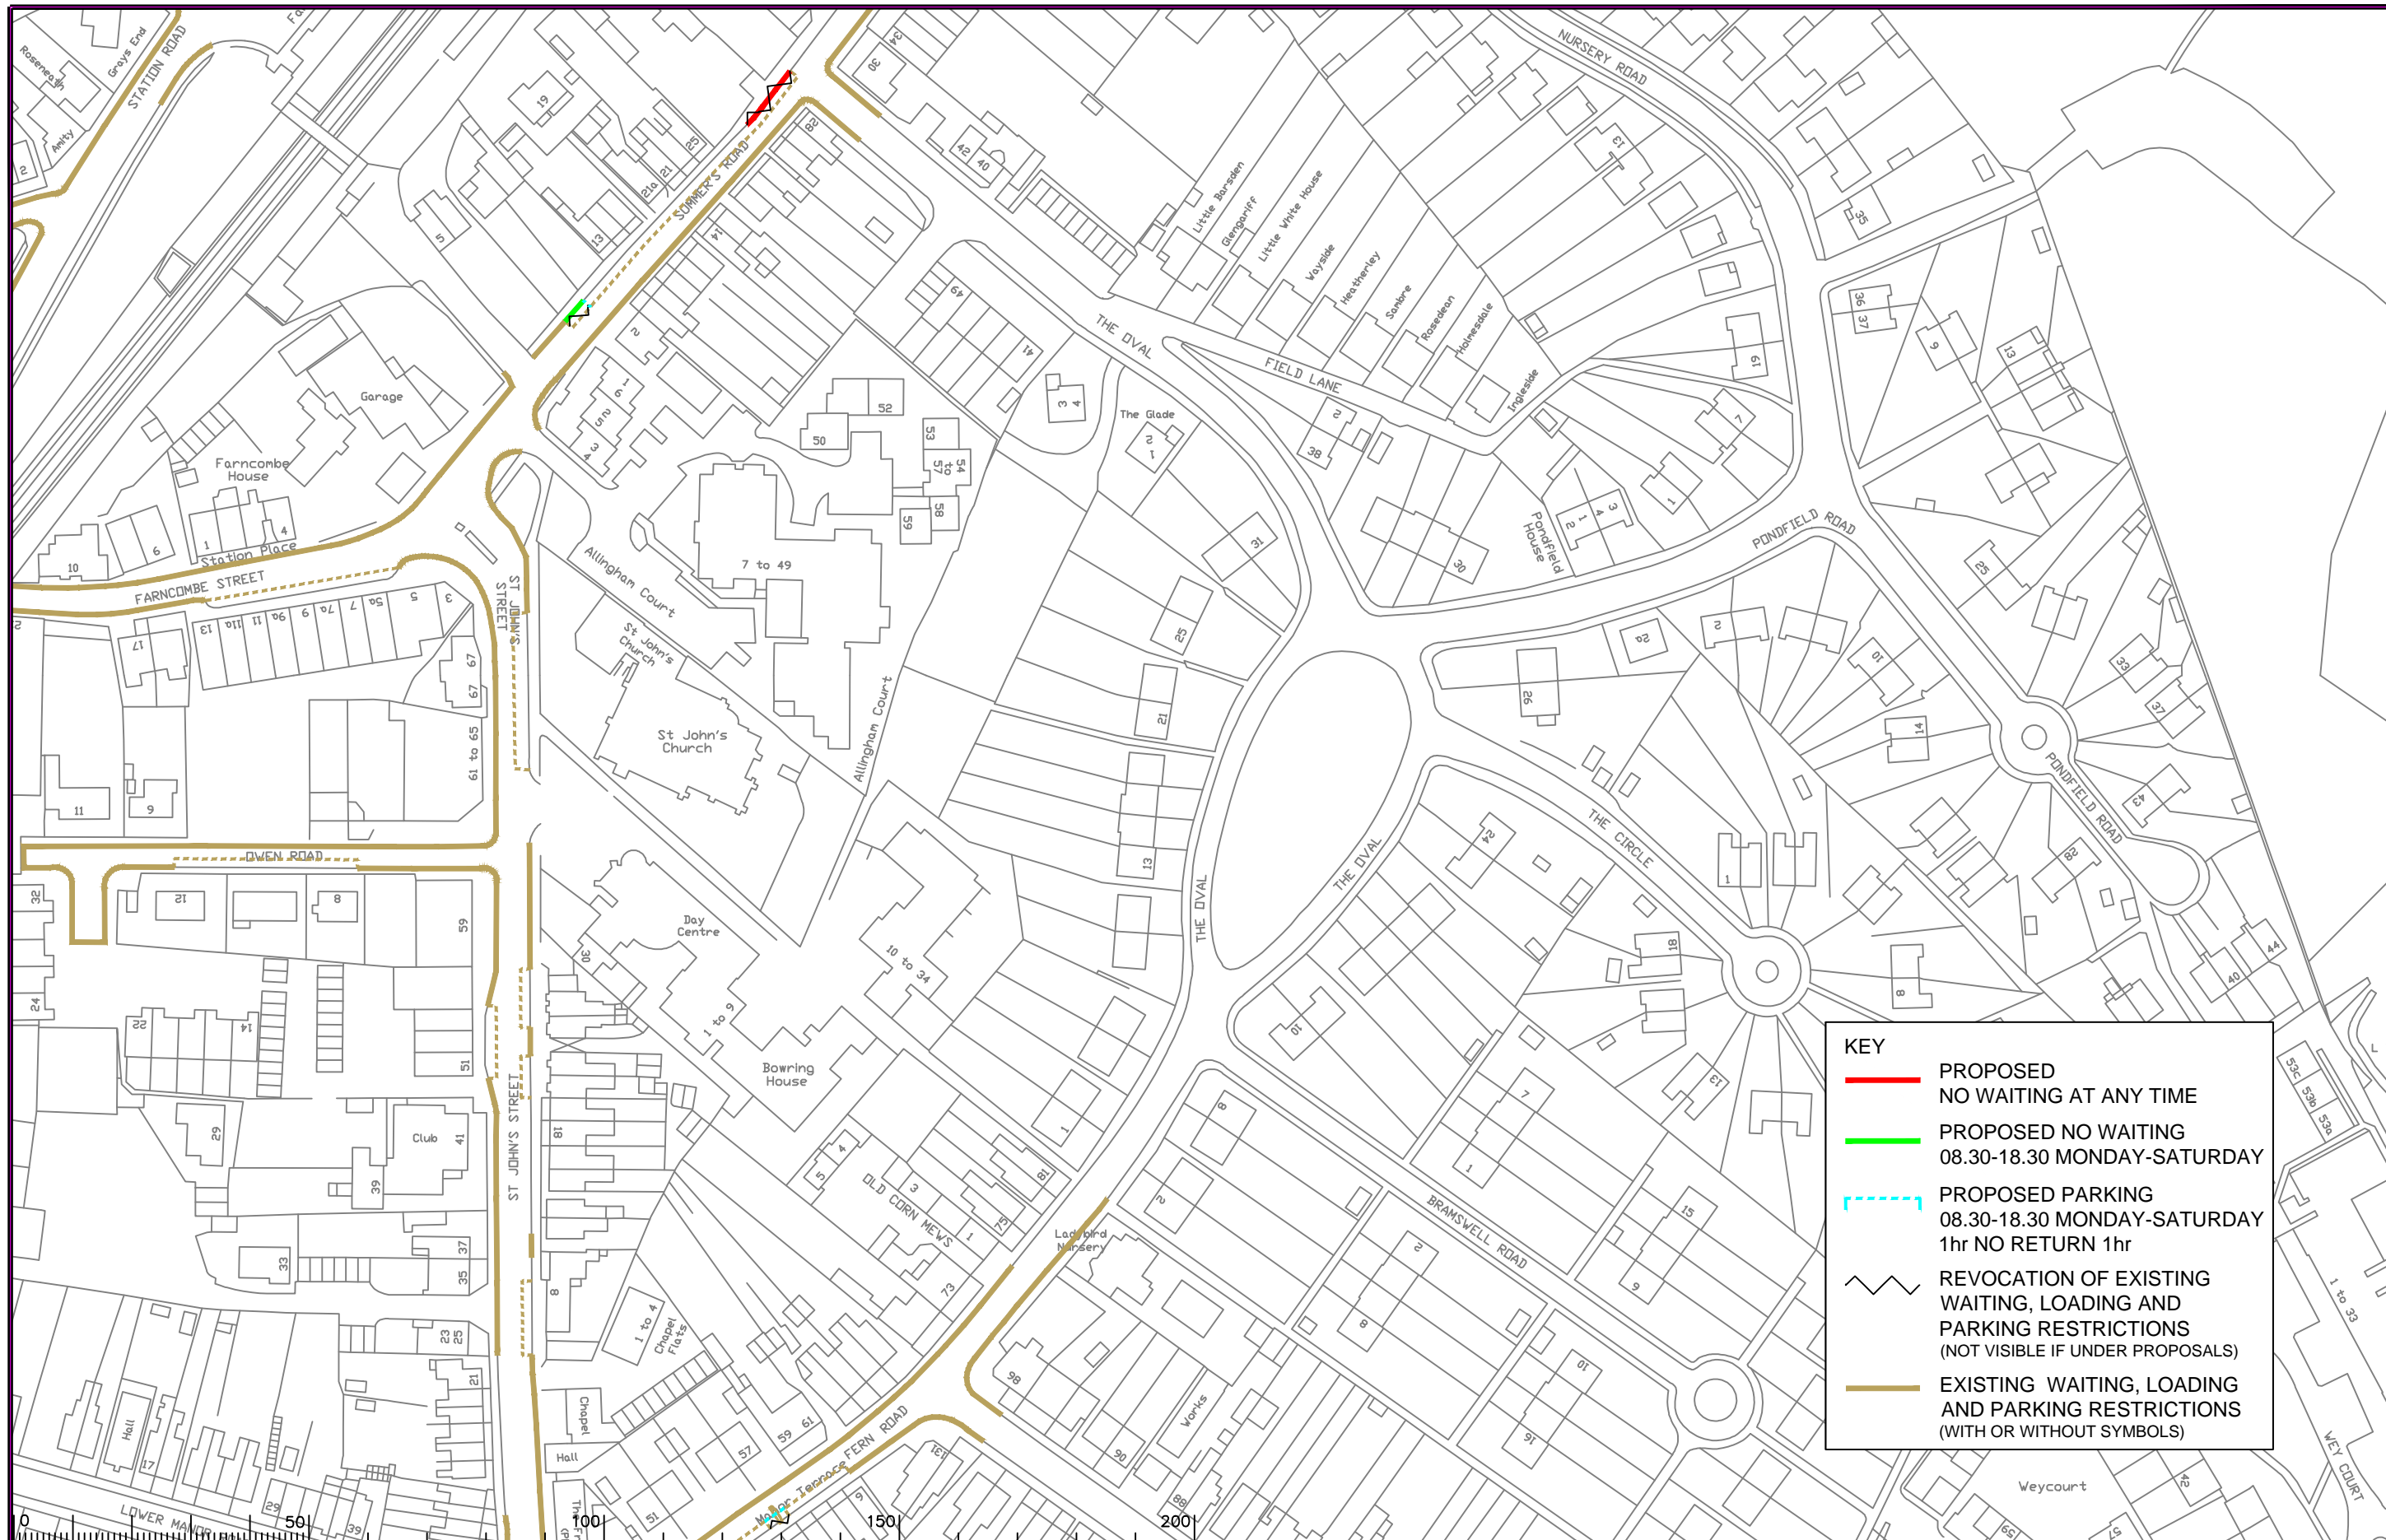


KEY

- PROPOSED NO WAITING AT ANY TIME
- PROPOSED NO WAITING 08.30-18.30 MONDAY-SATURDAY
- - - PROPOSED PARKING 08.30-18.30 MONDAY-SATURDAY 1hr NO RETURN 1hr
- ~ ~ ~ REVOCATION OF EXISTING WAITING, LOADING AND PARKING RESTRICTIONS (NOT VISIBLE IF UNDER PROPOSALS)
- EXISTING WAITING, LOADING AND PARKING RESTRICTIONS (WITH OR WITHOUT SYMBOLS)

Notes

Rev.	Description	Drwn	Sig.	Date	Chkd	Sig.	Date	Appr	Sig.	Date
A	SYMBOLS ADDED TO RESTRICTIONS	SDC	SDC	23.01.08	TPC	TPC	23.01.08	TPC	TPC	23.01.08
B	RESTRICTIONS AMENDED	CAH	CAH	02.11.09	JAR	JAR	02.11.09	TPC	TPC	02.11.09
C	RESTRICTIONS AMENDED	CAH	CAH	08.11.11	JAR	JAR	08.11.11	TPC	TPC	08.11.11
D	RESTRICTIONS AMENDED	CAH	CAH	11.13.13	JAR	JAR	11.13.13	RH	RH	11.13.13

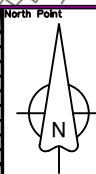

Based upon the Ordnance Survey mapping with the permission of the Controller of Her Majesty's Stationery Office. © Crown copyright. Unauthorised reproduction infringes Crown copyright and may lead to prosecution or civil proceedings. Surrey County Council LA 07872 1998.

Drawn by SDC Sig. SDC Date 03.07

Checked by originator TPC Sig. TPC Date 03.07

Approved by TPC Sig. TPC Date 03.07


Project
**WAVERLEY DPE
 GODALMING**

Drawing
IMPLEMENTED TRAFFIC ORDERS

SHEET OF

Project No. 3282/WAV
 Contract Sheet No. 24091
 Drawing No. 24091
 Rev. D
 Classification PROPOSAL

S:\Project-current\3282\WAV\CAD-Drawings\23 ADVERTISED 4 Nov 2013\GodalmingNorth\24091 SDWA 250

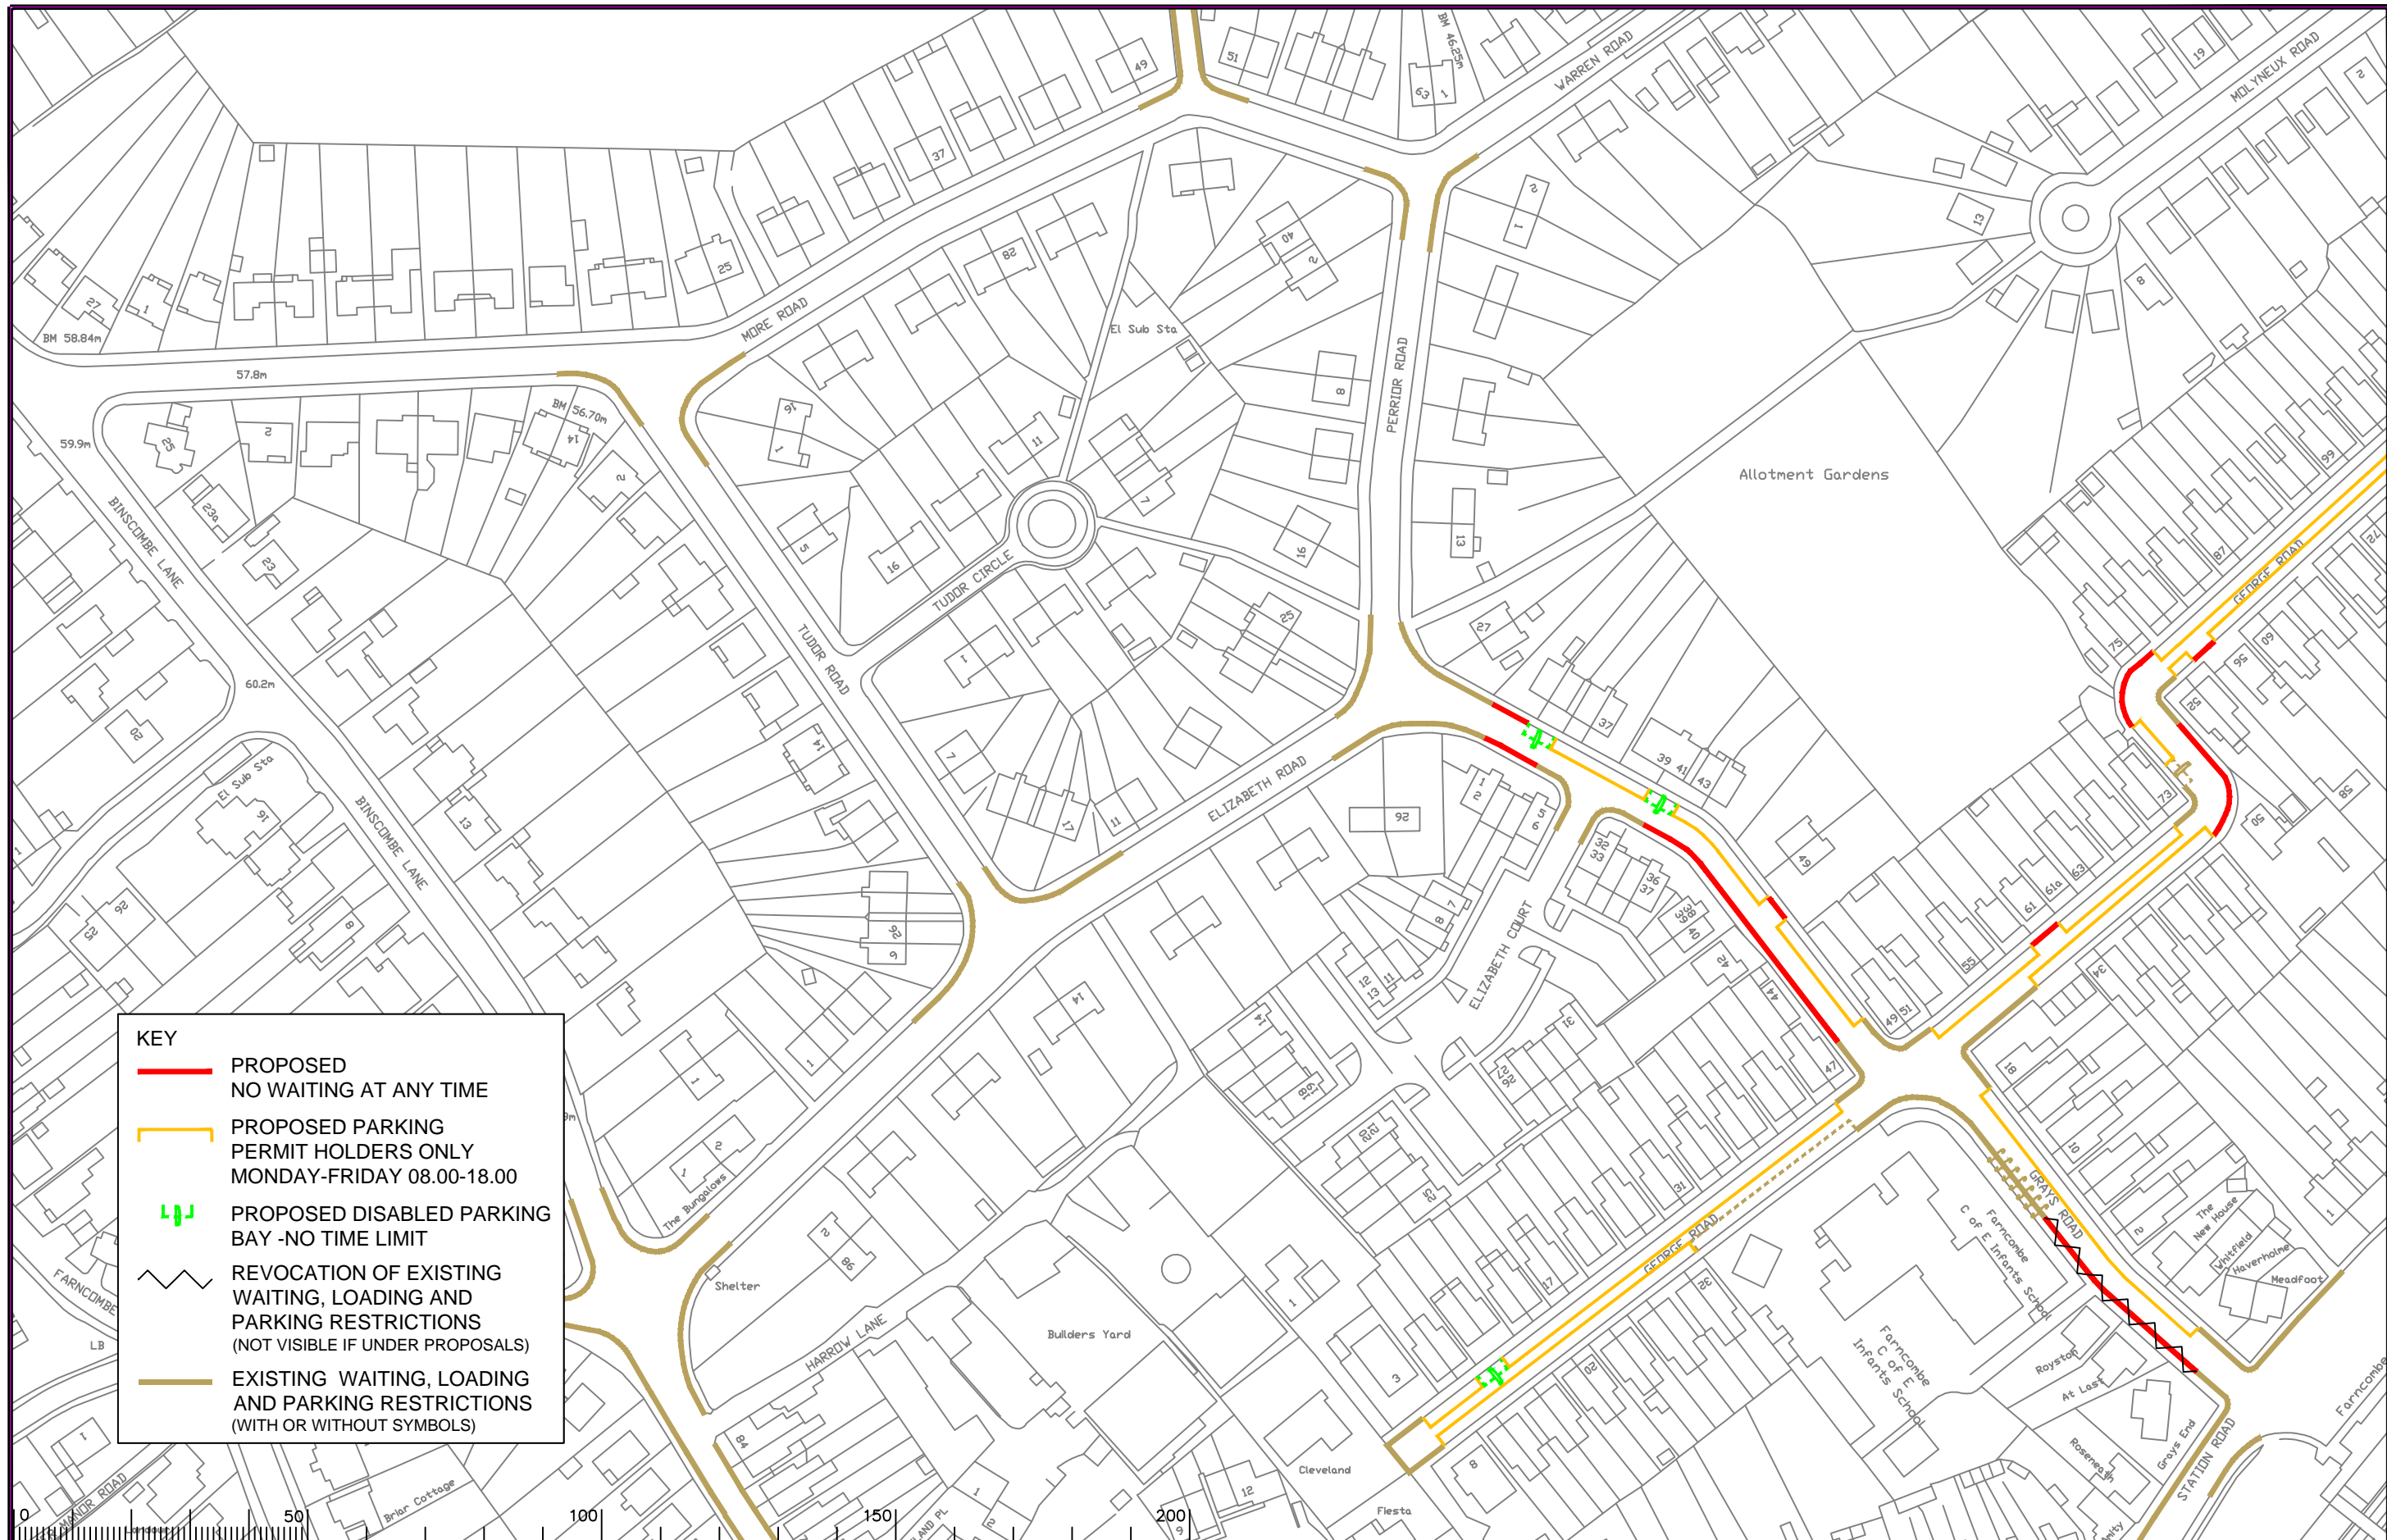

KEY

- PROPOSED NO WAITING AT ANY TIME
- PROPOSED PARKING PERMIT HOLDERS ONLY MONDAY-FRIDAY 08.00-18.00
- PROPOSED DISABLED PARKING BAY -NO TIME LIMIT
- REVOCATION OF EXISTING WAITING, LOADING AND PARKING RESTRICTIONS (NOT VISIBLE IF UNDER PROPOSALS)
- EXISTING WAITING, LOADING AND PARKING RESTRICTIONS (WITH OR WITHOUT SYMBOLS)

Rev.	Description	Drwn	Sig.	Date	Chkd	Sig.	Date	Appr	Sig.	Date
A	SYMBOLS ADDED TO RESTRICTIONS	SDC	SDC	23.01.08	TPC	TPC	23.01.08	TPC	TPC	23.01.08
B	RESTRICTIONS AMENDED	CAH	CAH	09.11	JAR	JAR	09.11	TPC	TPC	09.11
C	RESTRICTIONS AMENDED	CAH	CAH	09.11	JAR	JAR	09.11	TPC	TPC	09.11
D	RESTRICTIONS AMENDED	CAH	CAH	11.13	JAR	JAR	11.13	RH	RH	11.13

Checked by	Sig.	Date
originator	TPC	03.07
Approved by	TPC	03.07

Project: **WAVERLEY DPE GODALMING**

Implemented Traffic Orders


SHEET OF

Project No. **3282/WAV**

Contract Sheet No. **24092**

Drawing No. **D**

Classification **PROPOSAL**

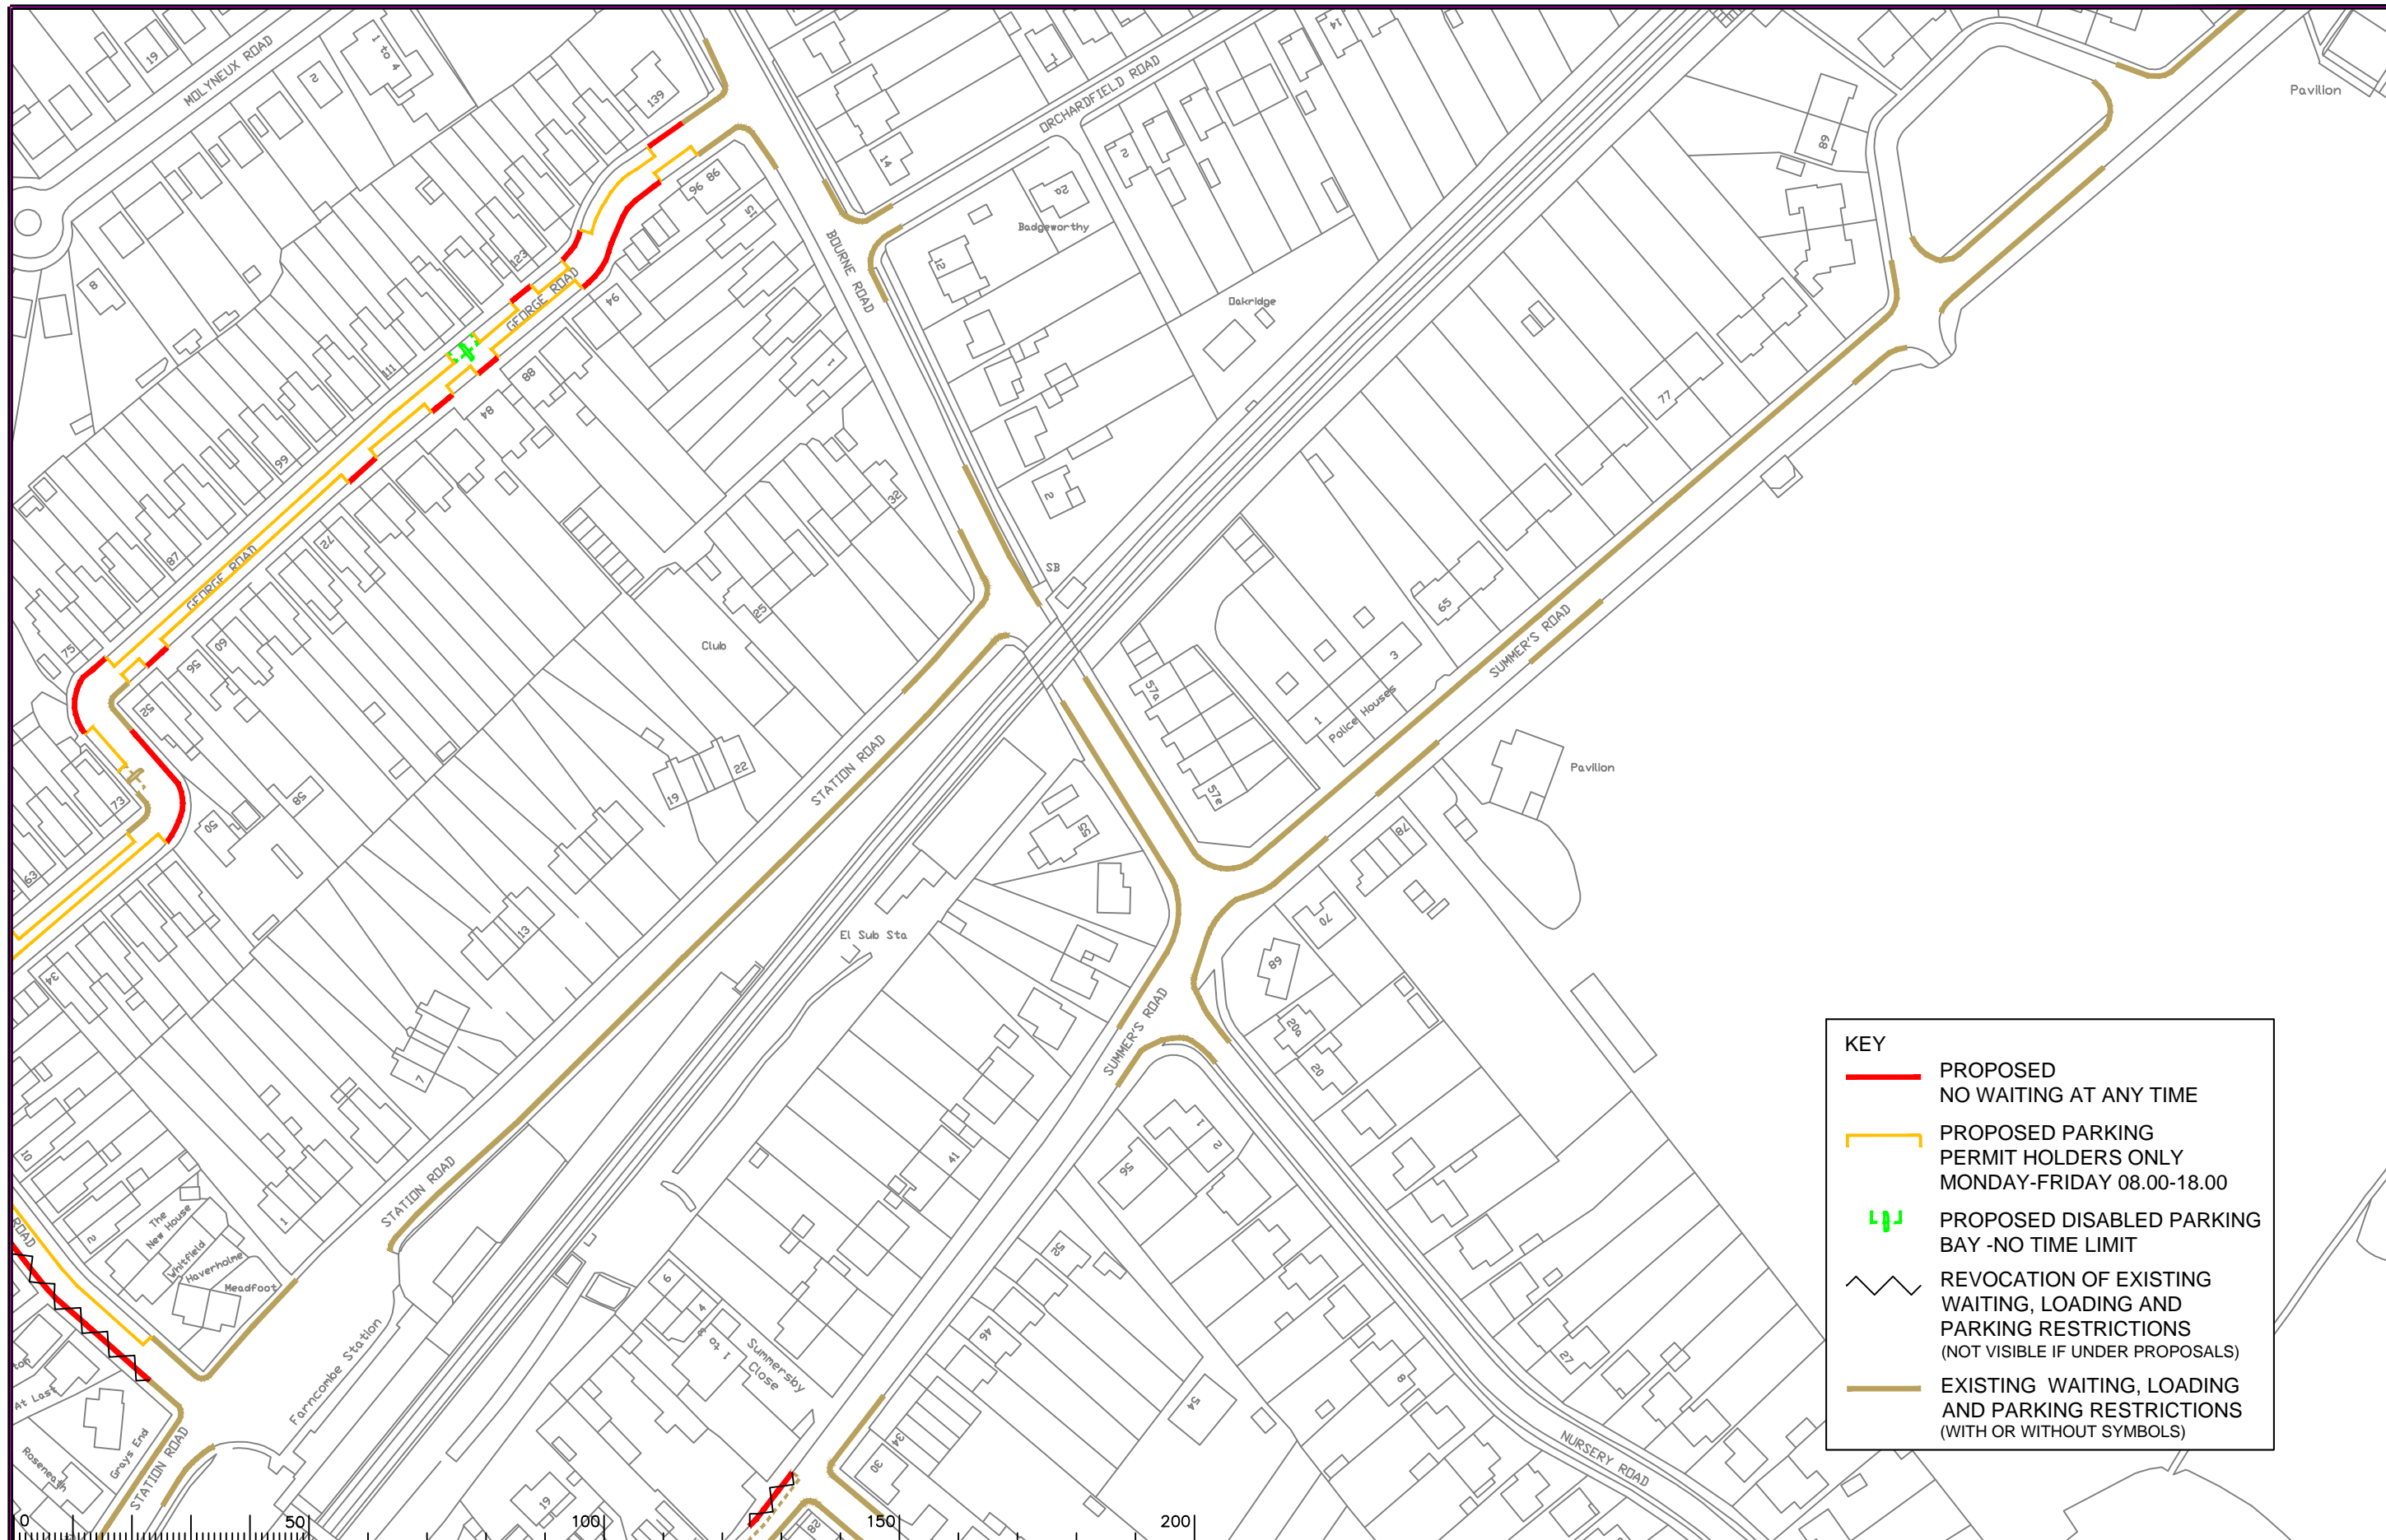

KEY

- PROPOSED NO WAITING AT ANY TIME
- PROPOSED PARKING PERMIT HOLDERS ONLY MONDAY-FRIDAY 08.00-18.00
- PROPOSED DISABLED PARKING BAY -NO TIME LIMIT
- ~ REVOCATION OF EXISTING WAITING, LOADING AND PARKING RESTRICTIONS (NOT VISIBLE IF UNDER PROPOSALS)
- EXISTING WAITING, LOADING AND PARKING RESTRICTIONS (WITH OR WITHOUT SYMBOLS)

Notes

Rev.	Description	Drwn	Sig.	Date	Chkd	Sig.	Date	Appr	Sig.	Date
A	SYMBOLS ADDED TO RESTRICTIONS	SDC	SDC	23.01.08	TPC	TPC	23.01.08	TPC	TPC	23.01.08
B	RESTRICTIONS AMENDED	CAH	CAH	09.11	JAR	JAR	09.11	TPC	TPC	09.11
C	RESTRICTIONS AMENDED	CAH	CAH	09.11	JAR	JAR	09.11	TPC	TPC	09.11
D	RESTRICTIONS AMENDED	CAH	CAH	11.13	JAR	JAR	11.13	RH	RH	11.13



Based upon the Ordnance Survey mapping with the permission of the Controller of Her Majesty's Stationery Office. © Crown copyright. Unauthorised reproduction infringes Crown copyright and may lead to prosecution or civil proceedings. Surrey County Council LA 078872 1998.

Drawn by: SDC Sig. SDC Date 03.07
 Checked by: TPC Sig. TPC Date 03.07
 Approved by: TPC Sig. TPC Date 03.07


Project: WAYERLEY DPE GODALMING

Drawing: IMPLEMENTED TRAFFIC ORDERS

SHEET OF

Project No. 3282/WAV
 Contract Sheet No. 24093
 Drawing No. 24093
 Rev. D
 Classification: PROPOSAL

S:\Project-current\3282\WAV\CAD-Drawings\23 ADVERTISED 4 Nov 2013\GodalmingNorth\24093\24093.dwg

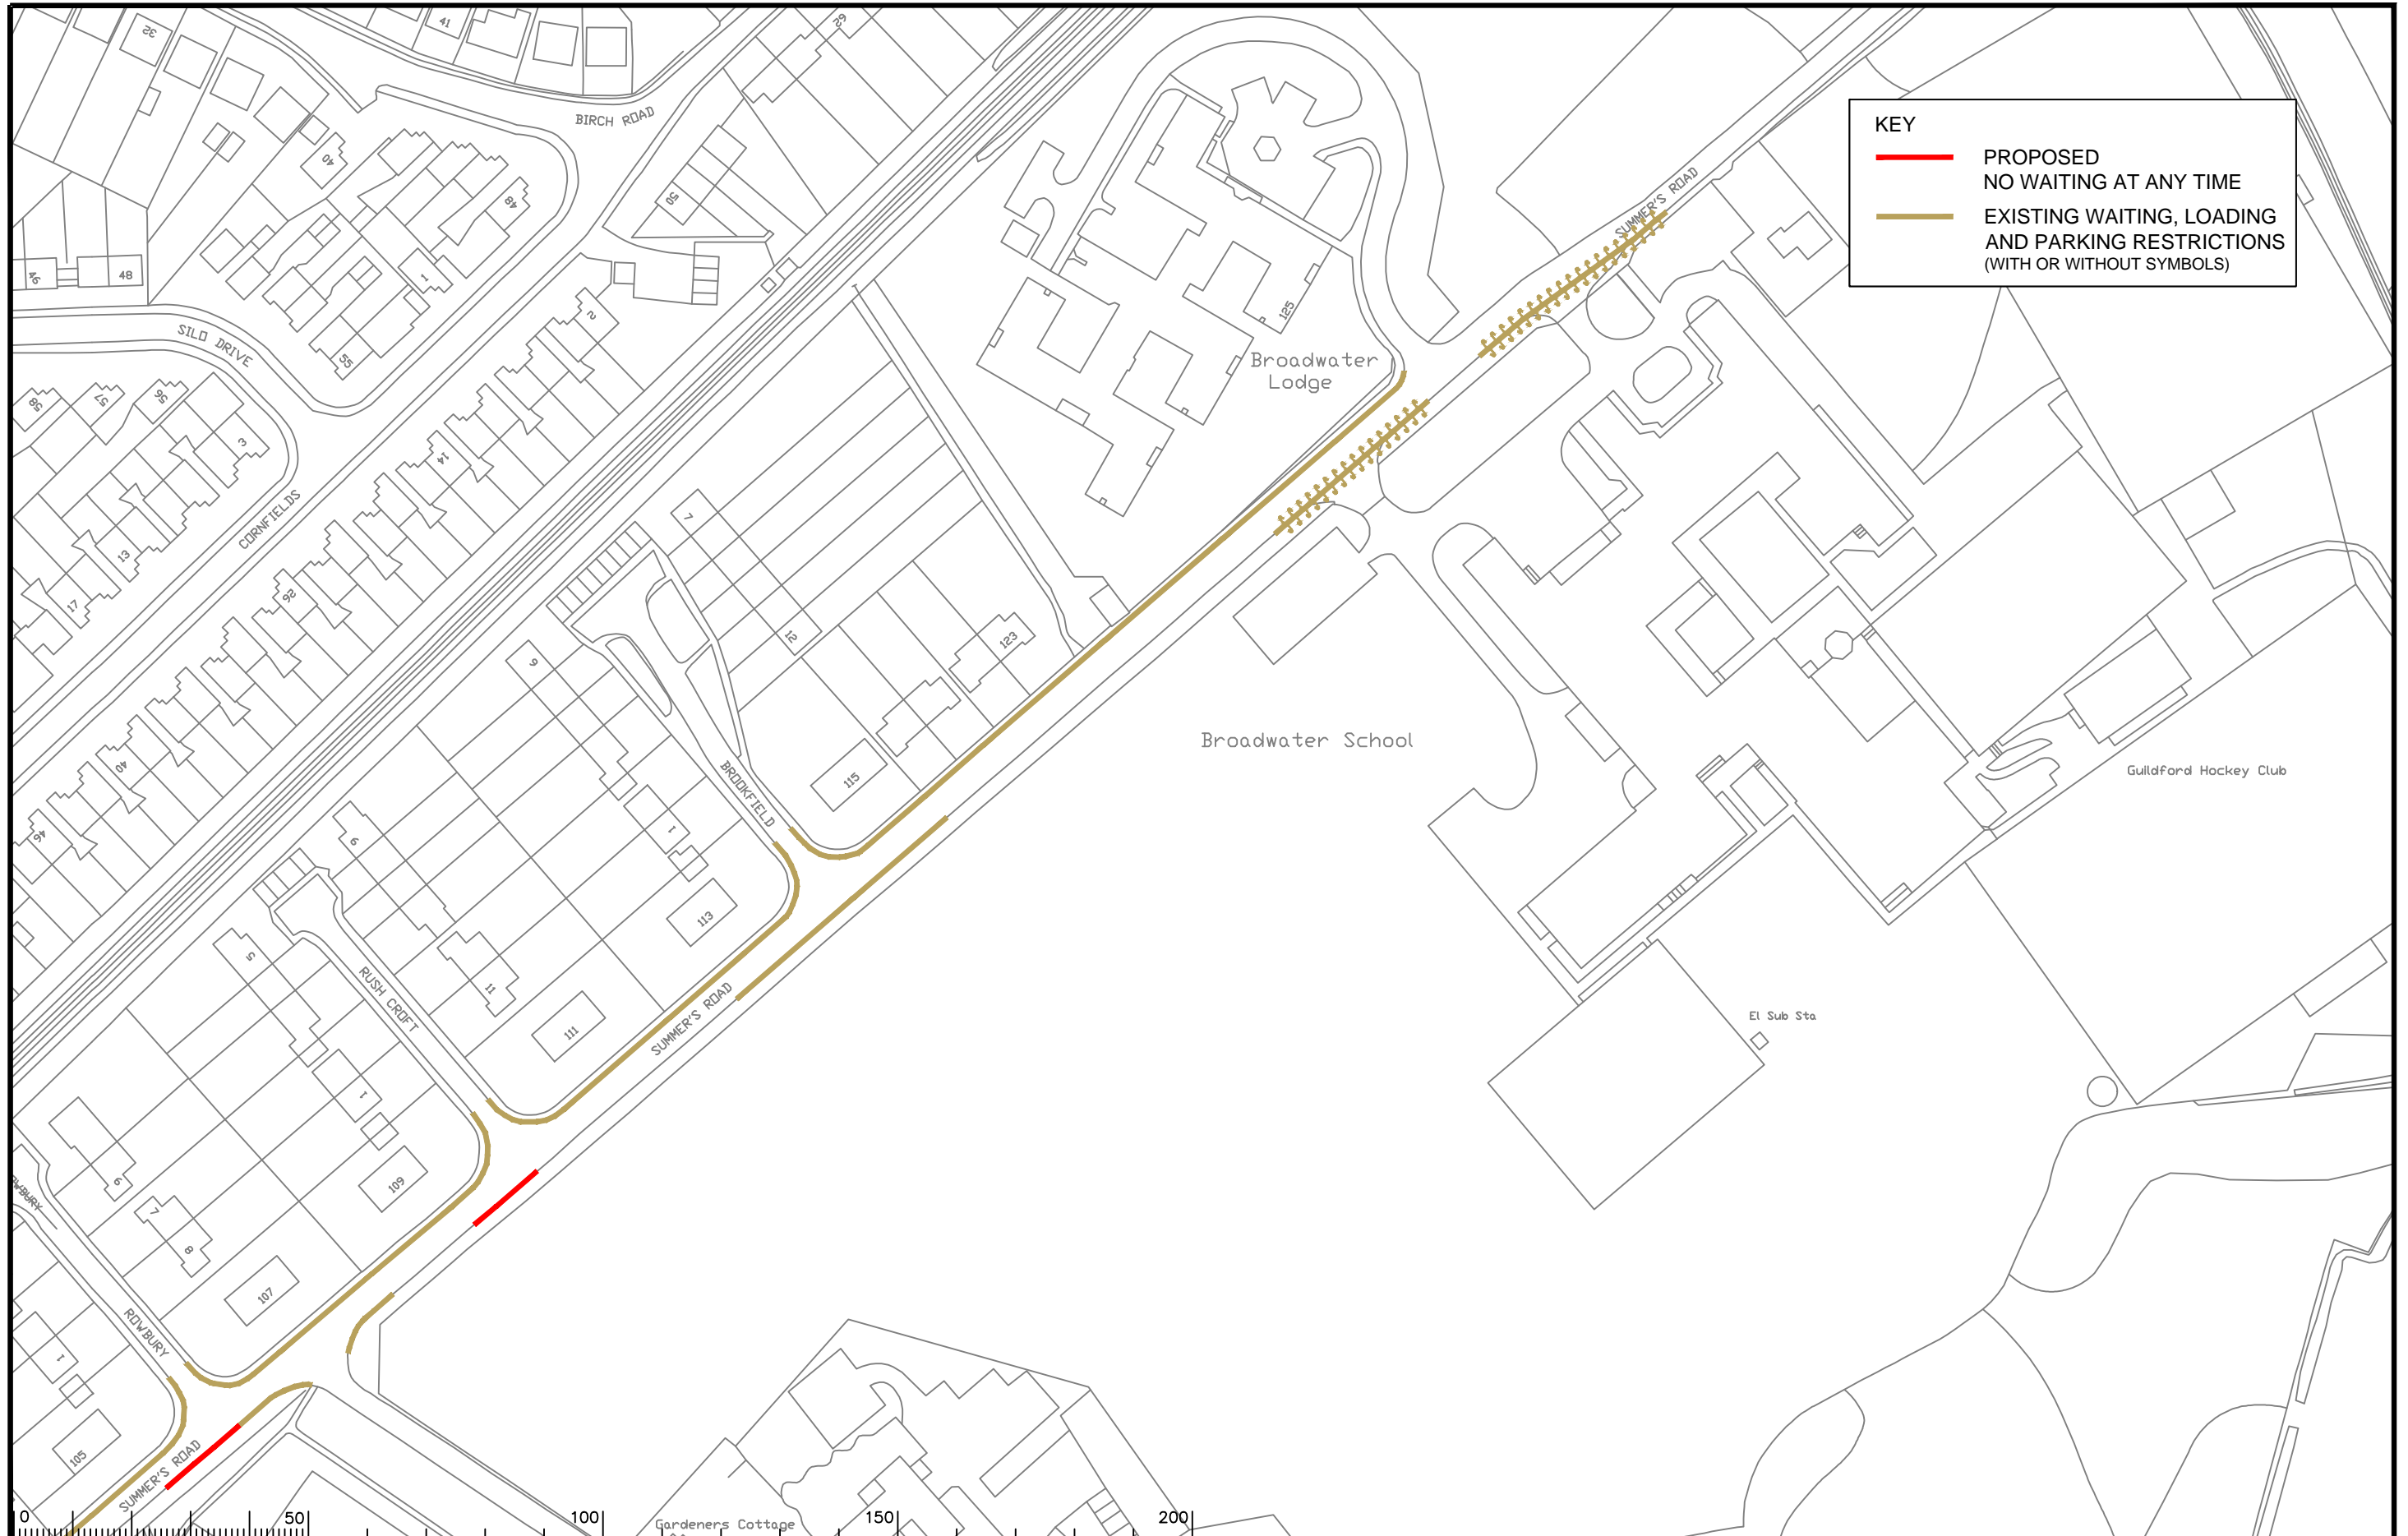

KEY

- PROPOSED NO WAITING AT ANY TIME
- EXISTING WAITING, LOADING AND PARKING RESTRICTIONS (WITH OR WITHOUT SYMBOLS)

Notes

Rev.	Description	Drwn	Sig.	Date	Chkd	Sig.	Date	Appr	Sig.	Date
A	RESTRICTIONS AMENDED	CAH	CAH	09.11	JAR	JAR	09.11	TPC	TPC	09.11
B	RESTRICTIONS AMENDED	CAH	CAH	09.11	JAR	JAR	09.11	TPC	TPC	09.11




Based upon the Ordnance Survey mapping with the permission of the Controller of Her Majesty's Stationery Office. © Crown copyright. Unauthorised reproduction infringes Crown copyright and may lead to prosecution or civil proceedings. Surrey County Council LA 078572 1998.

Drawn by: SDC, Sig. SDC, Date 03.07
 Checked by originator: TPC, Sig. TPC, Date 03.07
 Approved by: ADVERTISED, Sig. TPC, Date 03.07

Project: **WAVERLEY DPE GODALMING**

Drawing: **IMPLEMENTED TRAFFIC ORDERS**

SHEET OF

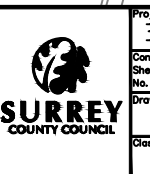

Project No.	3282/WAV
Contract Sheet No.	24095
Rev.	B
Classification	PROPOSAL

S:\Project-current\3282\WAV\CAD-Drawings\23 ADVERTISED 4 Nov 2013\GodalmingNorth\24095\24095.dwg