

KEY

- PROPOSED NO WAITING AT ANY TIME
- EXISTING WAITING, LOADING AND PARKING RESTRICTIONS (WITH OR WITHOUT SYMBOLS)



Notes

Rev.	Description	Drwn	Sig.	Date	Chkd	Sig.	Date	Appr	Sig.	Date
A	SYMBOLS ADDED TO RESTRICTIONS	SDC	SDC	23.01.08	TPC	TPC	23.01.08	TPC	TPC	23.01.08
B	RESTRICTIONS AMENDED	CAH	CAH	09.11	JAR	JAR	09.11	TPC	TPC	09.11
C	RESTRICTIONS AMENDED	CAH	CAH	11.13	JAR	JAR	11.13	Rh	Rh	11.13



Based upon the Ordnance Survey mapping with the permission of the Controller of Her Majesty's Stationery Office. © Crown copyright. Unauthorised reproduction infringes Crown copyright and may lead to prosecution or civil proceedings. Surrey County Council LA 07872 1998.

Drawn by: SDC Sig. SDC Date 03.07
 Checked by: TPC Sig. TPC Date 03.07
 Approved by: TPC Sig. TPC Date 03.07

Project: **WAVERLEY DPE WORMLEY**

Implemented Traffic Orders

SHEET OF


Project No. **3282/WAV**

Contract Sheet No. **24061**

Rev. **C**

Classification **PROPOSAL**

S:\Project-current\3282\WAV\CAD-Drawings\23 ADVERTISED 4 Nov 2013\GodalmingStn-Milford-Millevale\24061_C.dwg

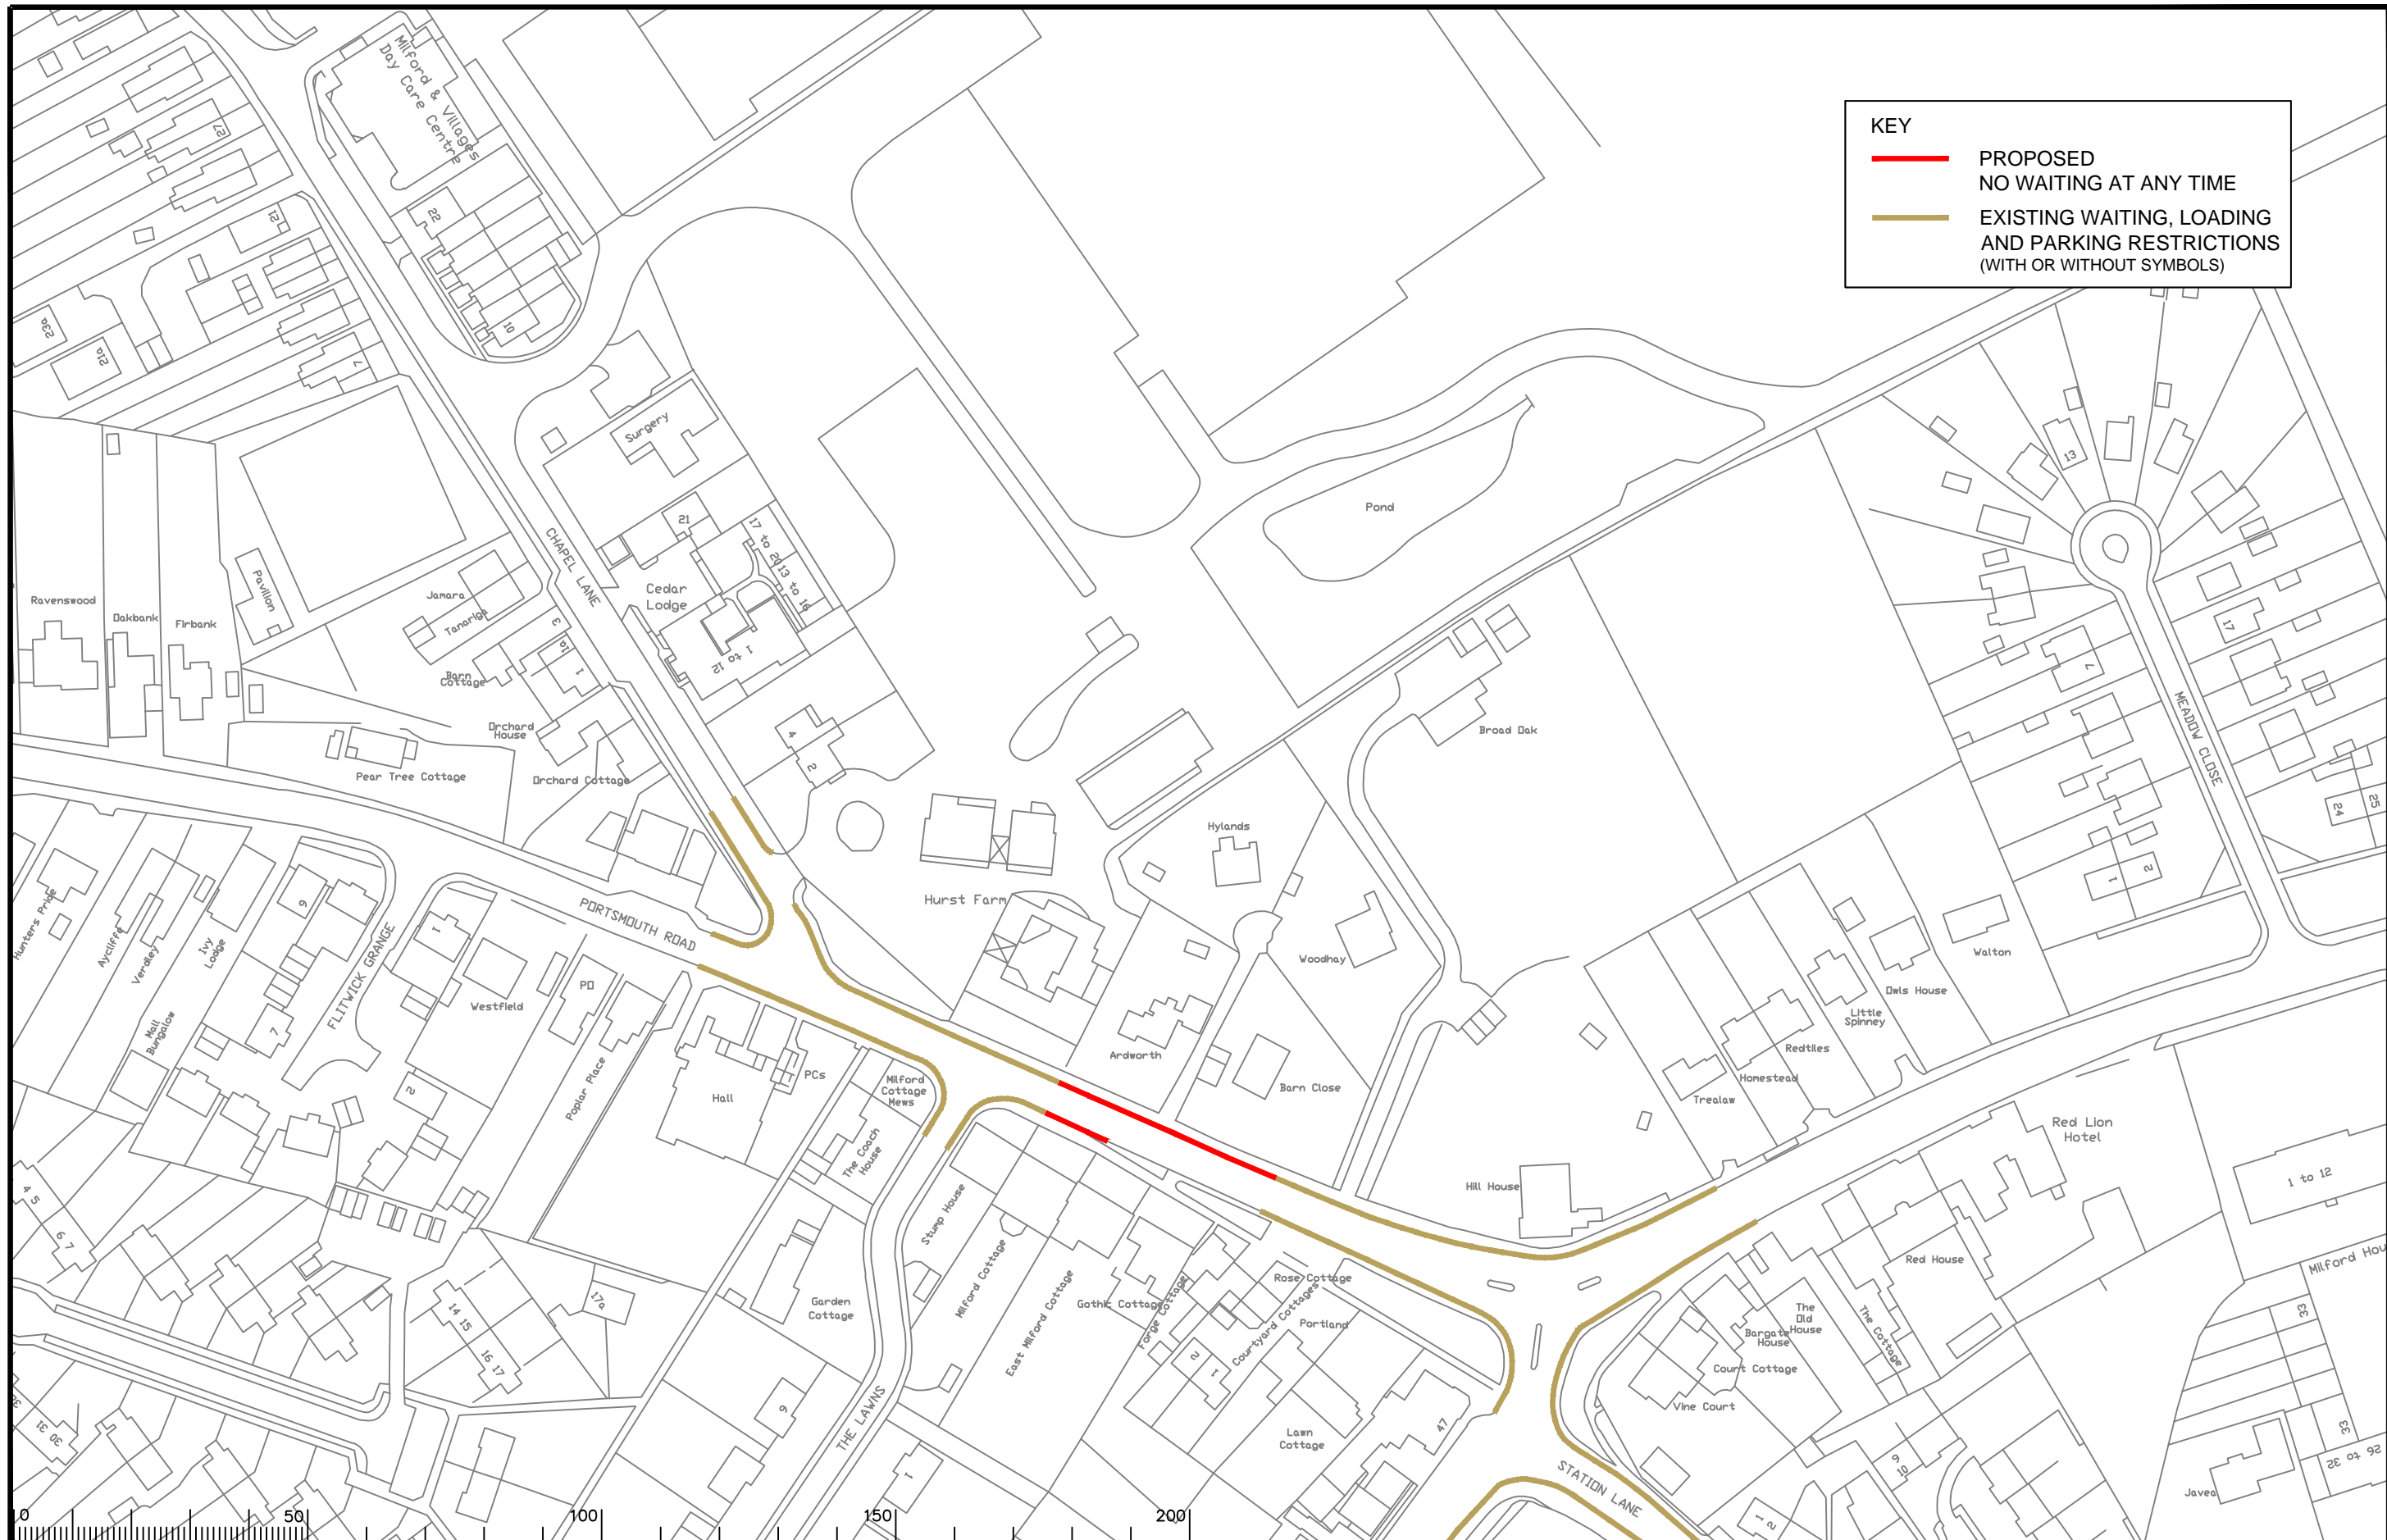

KEY

— PROPOSED
NO WAITING AT ANY TIME

— EXISTING WAITING, LOADING
AND PARKING RESTRICTIONS
(WITH OR WITHOUT SYMBOLS)

Notes

Rev.	Description	Drwn	Sig.	Date	Chkd	Sig.	Date	Appr	Sig.	Date
A	RESTRICTIONS AMENDED	CAH	CAH	11.13	JAR	JAR	11.13	RH	RH	11.13

Rev.	Description	Drwn	Sig.	Date	Chkd	Sig.	Date	Appr	Sig.	Date
A	RESTRICTIONS AMENDED	CAH	CAH	11.13	JAR	JAR	11.13	RH	RH	11.13

North Point

Based upon the Ordnance Survey mapping with the permission of the Controller of Her Majesty's Stationery Office. © Crown copyright. Unauthorised reproduction infringes Crown copyright and may lead to prosecution or civil proceedings. Surrey County Council LA 078872 1998.

Drawn by: SDC, Sig. SDC, Date 05.07

Checked by originator: TPC, Sig. TPC, Date 05.07

Approved by: TPC, Sig. TPC, Date 05.07

Project

WAVERLEY DPE
MILFORD


IMPLEMENTED TRAFFIC ORDERS

SHEET OF

SURREY COUNTY COUNCIL
Sustainable Development
Head of Transportation
MILFORD DPE CIVIC CITY WAVE DPE

Project No. 3282/WAV
Contract Sheet No. 24067
Drawing No. 24067
Rev. A
Classification PROPOSAL

S:\Project-current\3282\WAV\CAD-Drawings\23 ADVERTISED 4 Nov 2013\GodalmingStn-Milford-Milford\24067_A.dwg

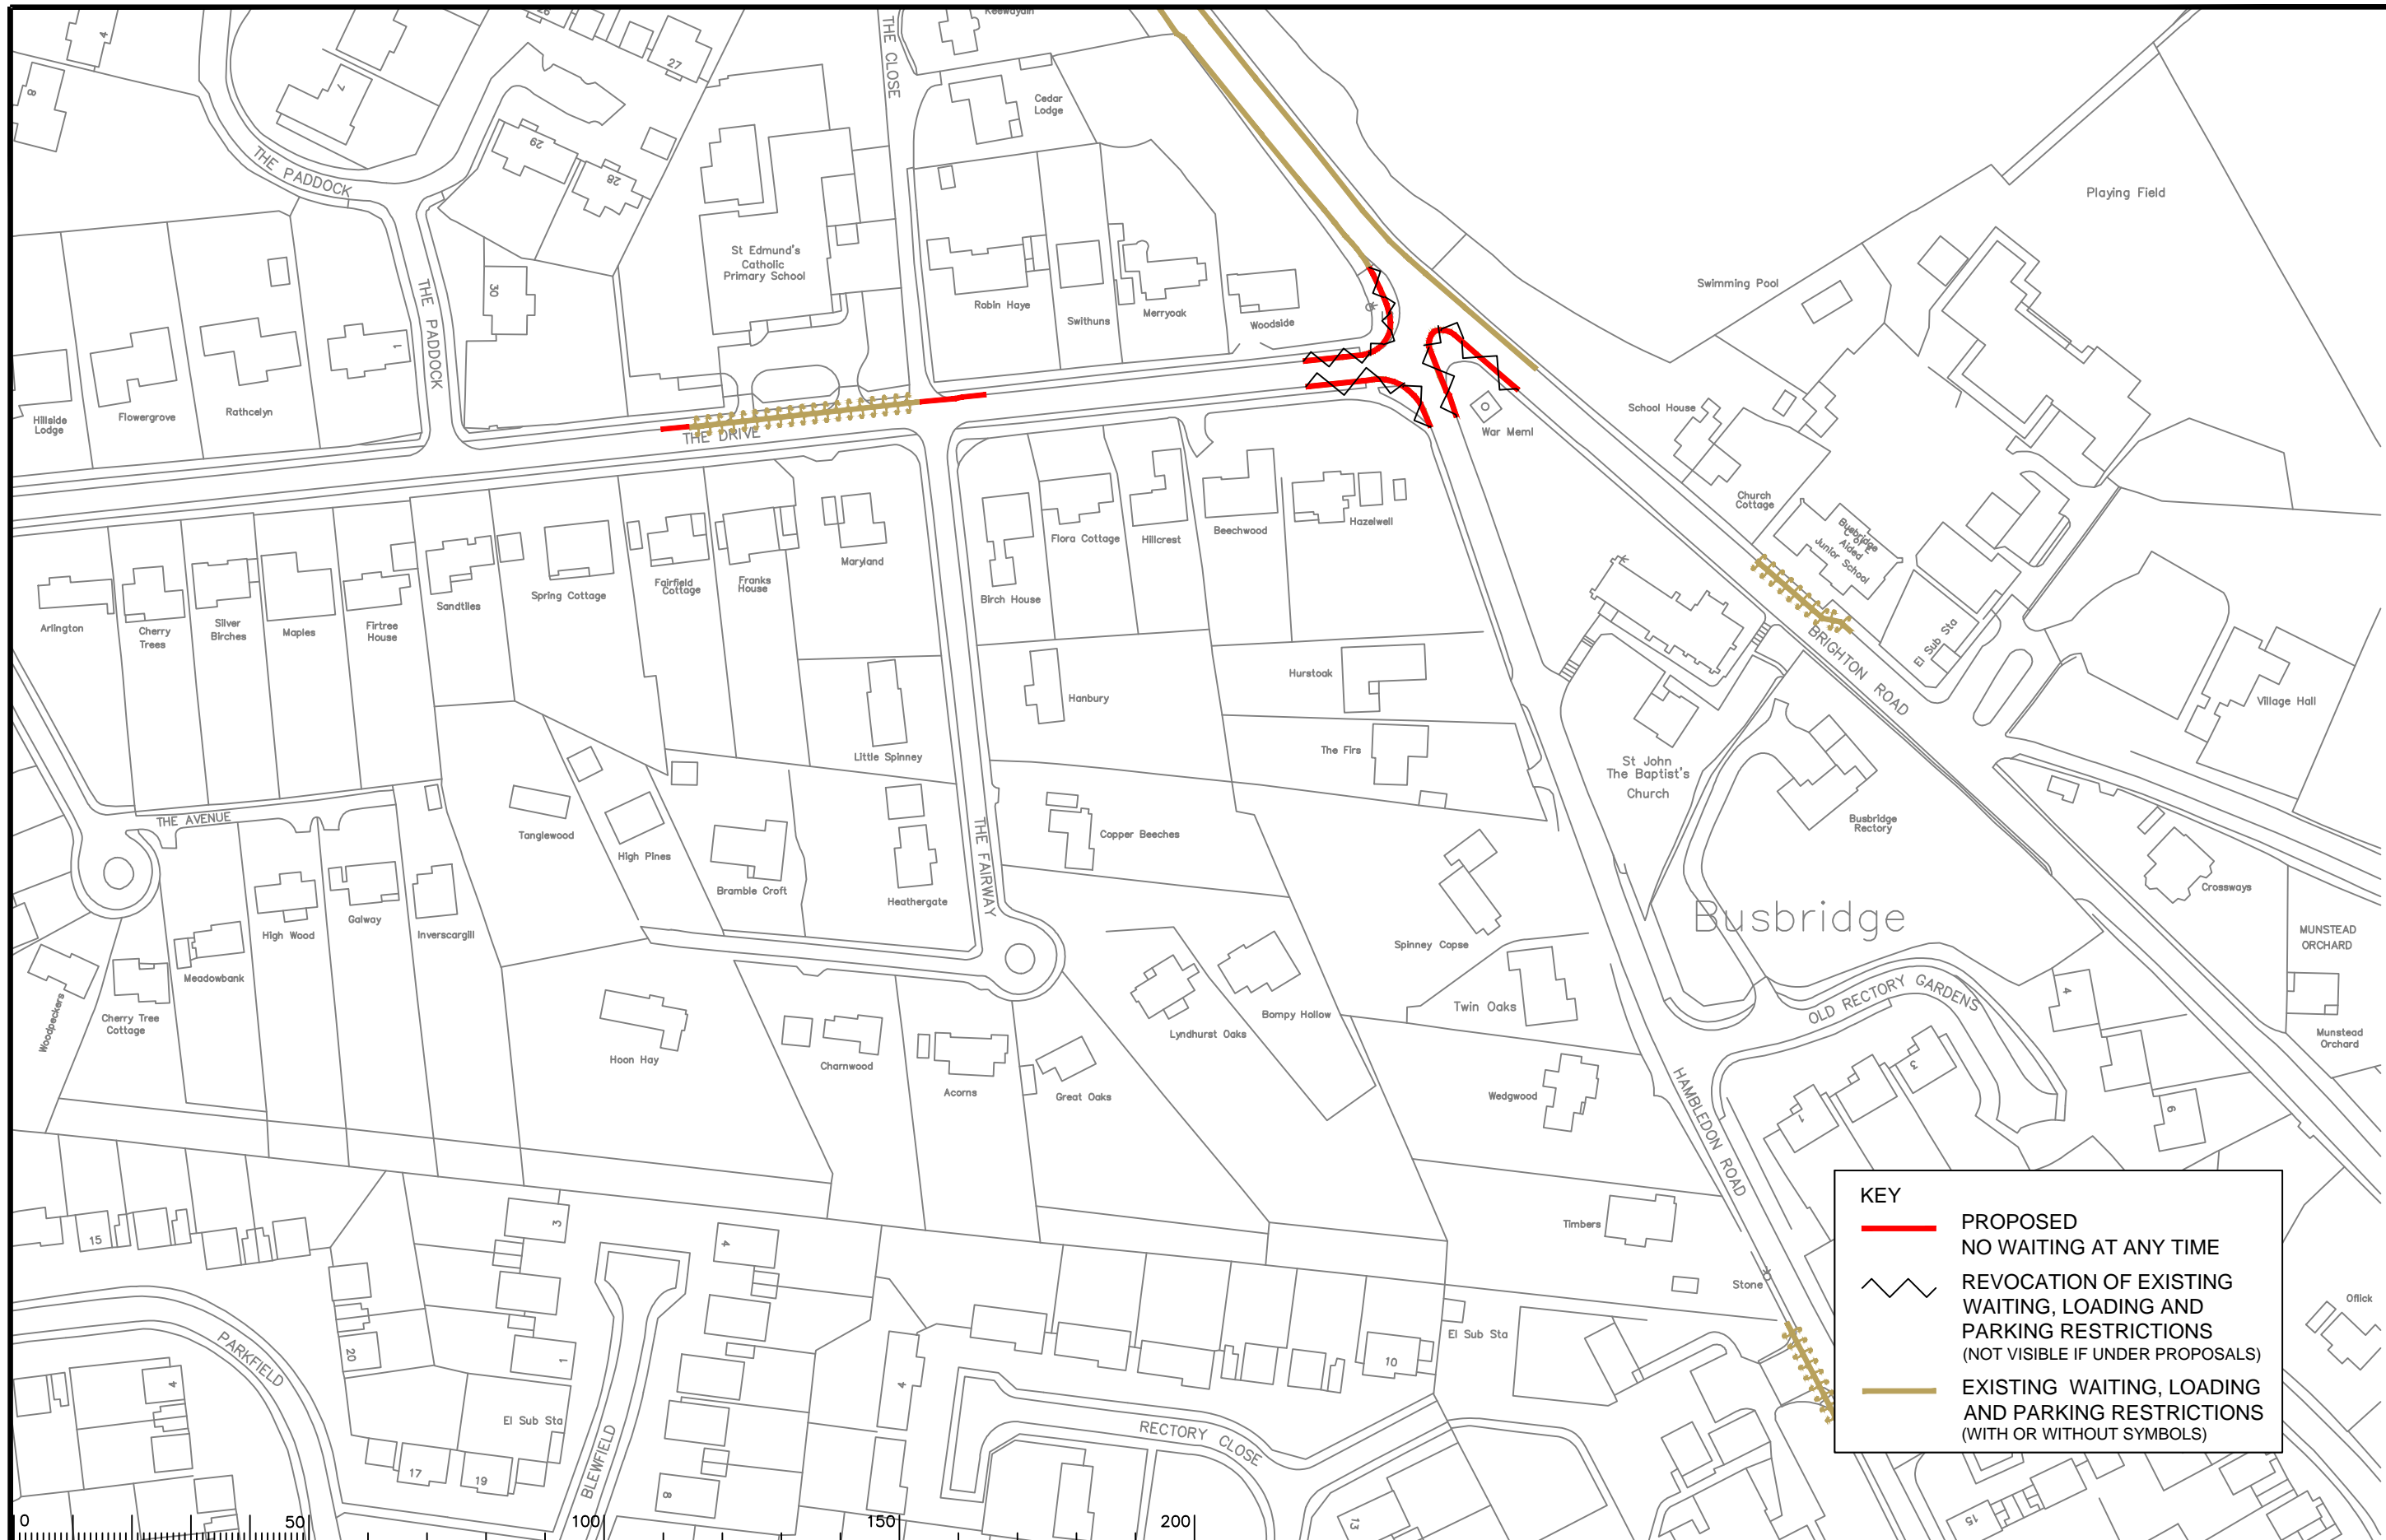

KEY


- PROPOSED NO WAITING AT ANY TIME
- ⚡ REVOCATION OF EXISTING WAITING, LOADING AND PARKING RESTRICTIONS (NOT VISIBLE IF UNDER PROPOSALS)
- - - EXISTING WAITING, LOADING AND PARKING RESTRICTIONS (WITH OR WITHOUT SYMBOLS)

Notes

Rev.	Description	Drwn	Sig.	Date	Chkd	Sig.	Date	Appr	Sig.	Date
A	RESTRICTIONS AMENDED	CAH	CAH	11.13	JAR	JAR	11.13	RH	RH	11.13

Based upon the Ordnance Survey mapping with the permission of the Controller of Her Majesty's Stationery Office. © Crown copyright. Unauthorised reproduction infringes Crown copyright and may lead to prosecution or civil proceedings. Surrey County Council LA 078572 1996.

Drawn by	SDC	Sig.	SDC	Date	03.07
Checked by	TPC	Sig.	TPC	Date	03.07
Approved by	TPC	Sig.	TPC	Date	03.07

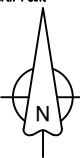


Project
**WAYERLEY DPE
 GODALMING**
 Drawing
IMPLEMENTED TRAFFIC ORDERS



Project No.	3282/WAV
Contract Sheet No.	24070
Rev.	A
Classification	PROPOSAL

S:\Project-current\3282\WAV\CAD-Drawings\23 ADVERTISED 4 Nov 2013\GodalmingStn-Milford-Milford_24070_A.dwg

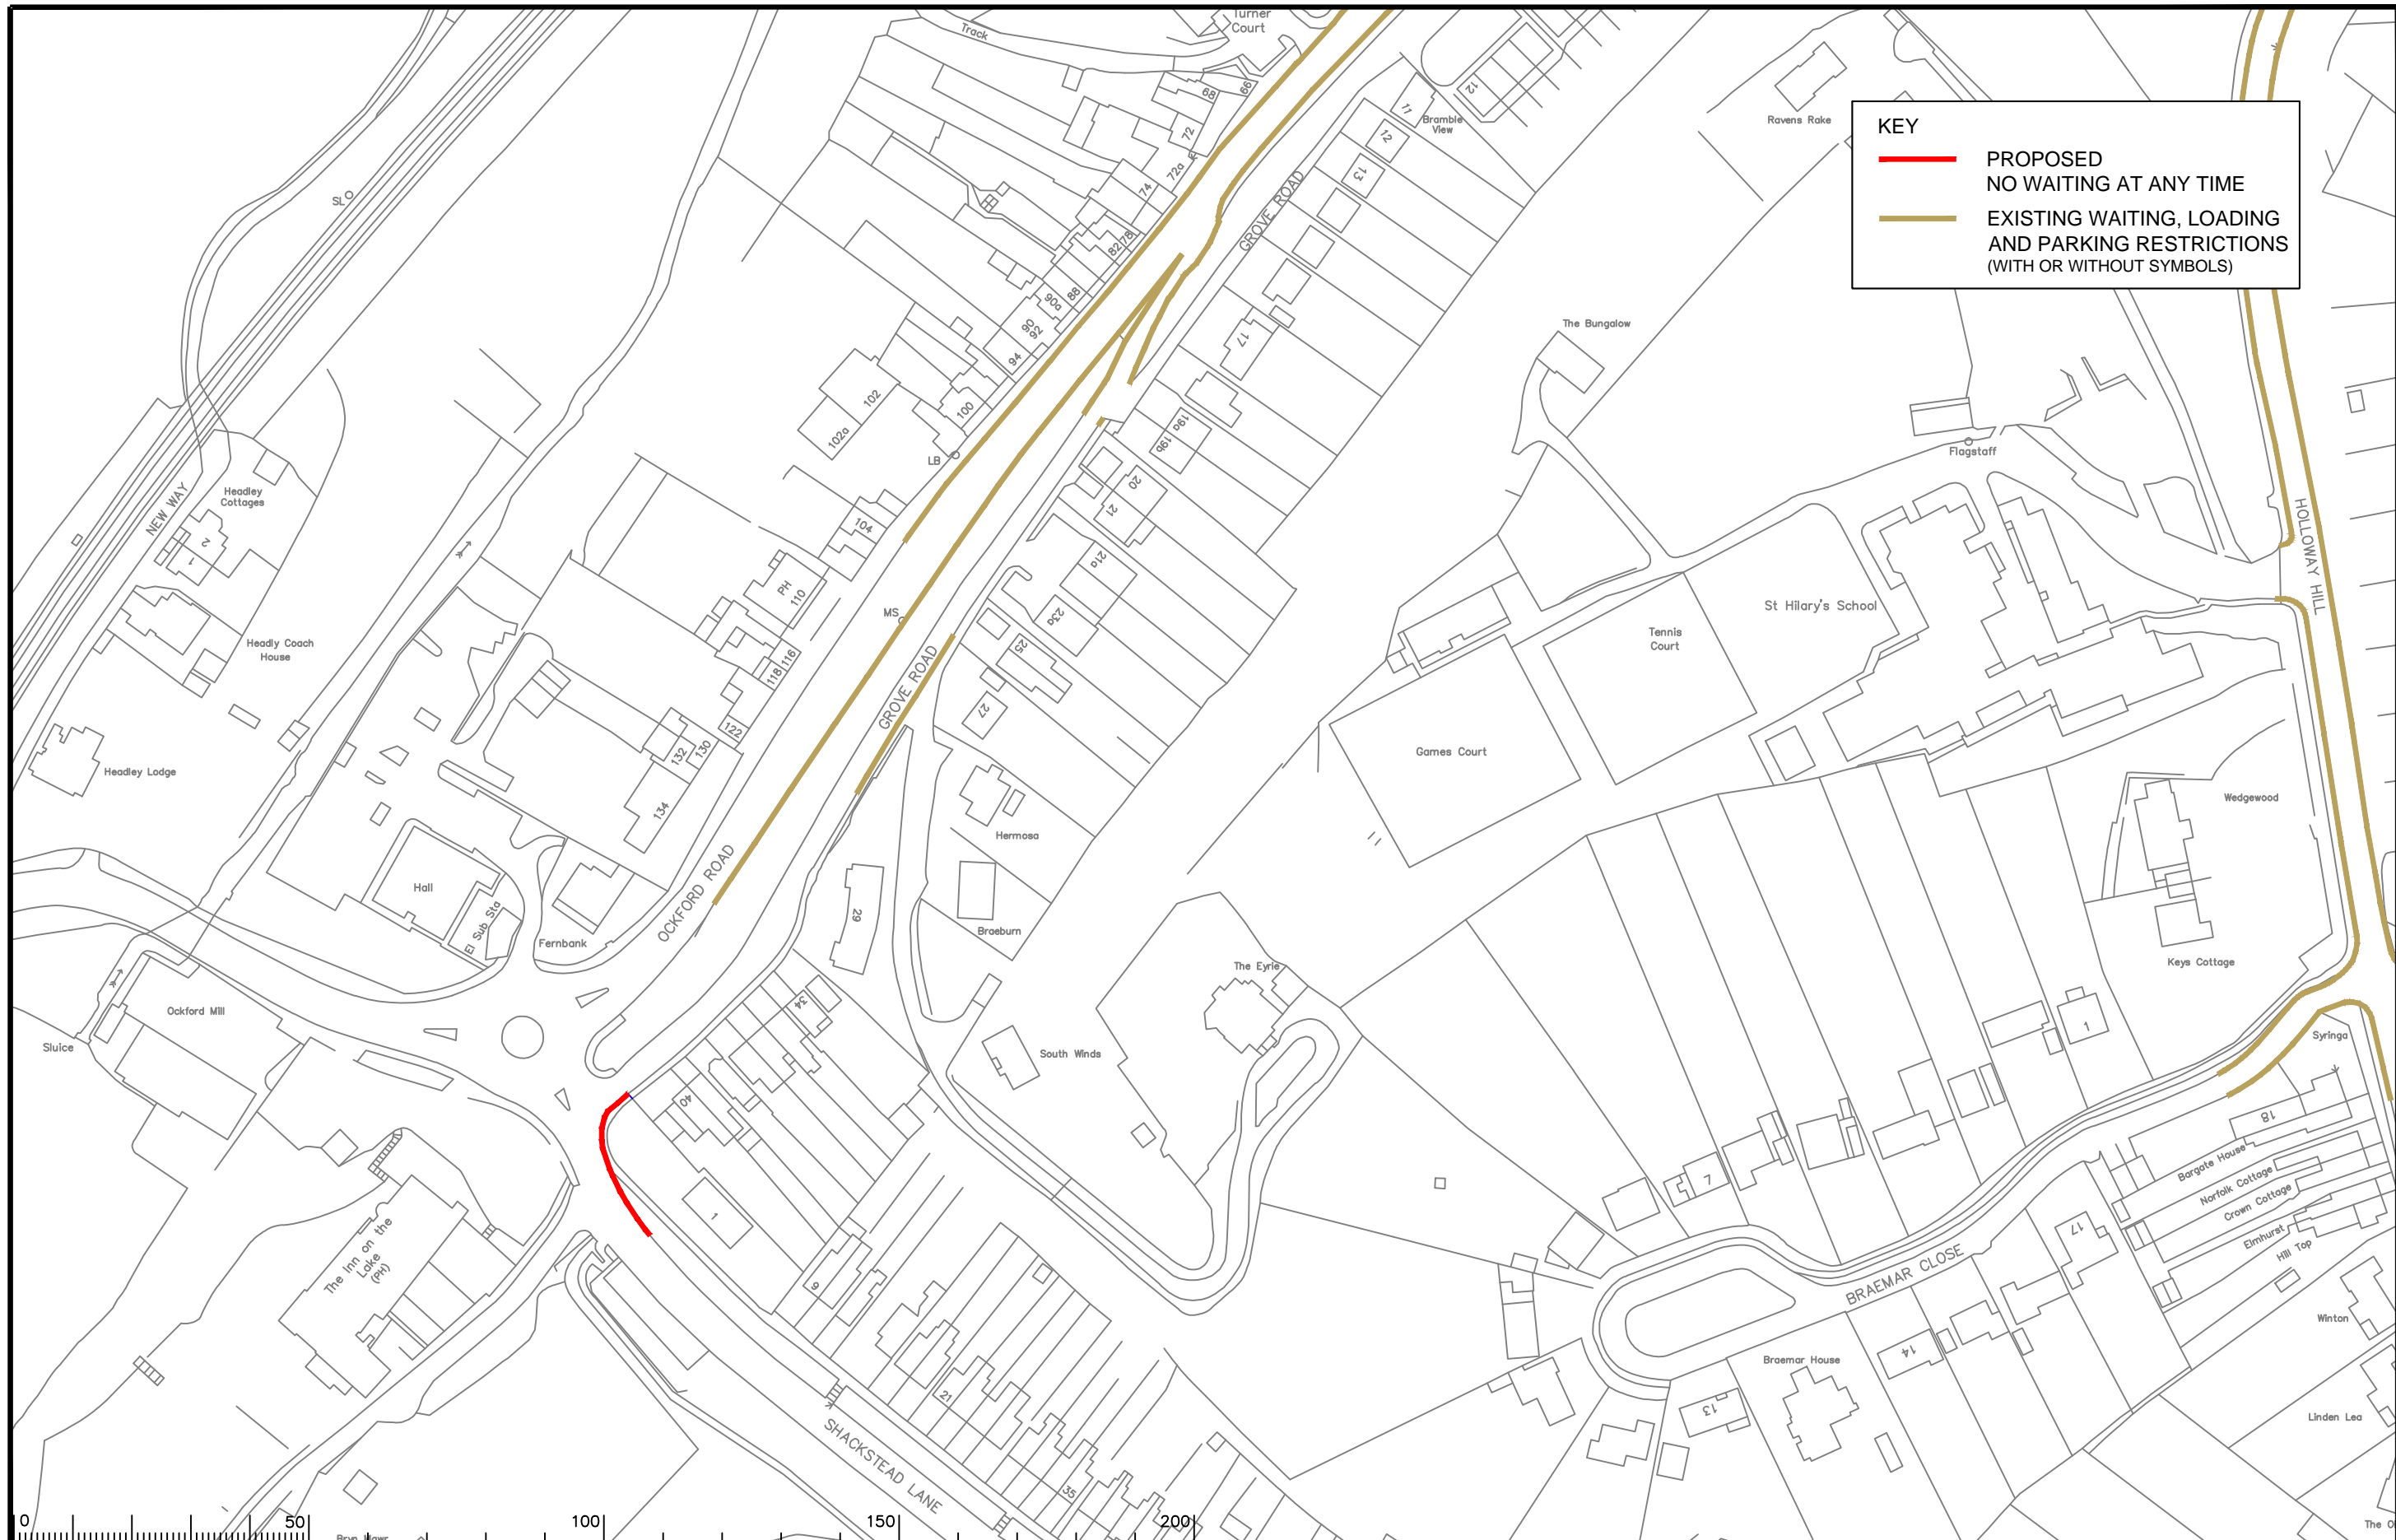


KEY

- PROPOSED NO WAITING AT ANY TIME
- EXISTING WAITING, LOADING AND PARKING RESTRICTIONS (WITH OR WITHOUT SYMBOLS)



Notes

Rev.	Description	Drwn	Sig.	Date	Chkd	Sig.	Date	Appr	Sig.	Date
A	RESTRICTIONS AMENDED	CAH	CAH	09.09	JAR	JAR	09.11	TPC	TPC	09.11
B	RESTRICTIONS AMENDED	CAH	CAH	09.11	JAR	JAR	11.13	TPC	TPC	09.11
C	RESTRICTIONS AMENDED	CAH	CAH	11.13	JAR	JAR	11.13	RH	RH	11.13

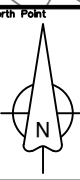

Based upon the Ordnance Survey mapping with the permission of the Controller of Her Majesty's Stationery Office. © Crown copyright. Unauthorised reproduction infringes Crown copyright and may lead to prosecution or civil proceedings. Surrey County Council LA 078572 1998.

Drawn by: SDC, Sig. SDC, Date 03.07

Checked by: TPC, Sig. TPC, Date 03.07

Approved by: TPC, Sig. TPC, Date 03.07

Project: WAYERLEY DPE GODALMING

Drawing: IMPLEMENTED TRAFFIC ORDERS

SHEET OF


Project No. 3282/WAV

Contract Sheet No. 24073

Rev. C

Classification: PROPOSAL

S:\Project-current\3282\WAV\CAD-Drawings\23 ADVERTISED 4 Nov 2013\GodalmingStn-Milford-Millevale\3282_C.dwg

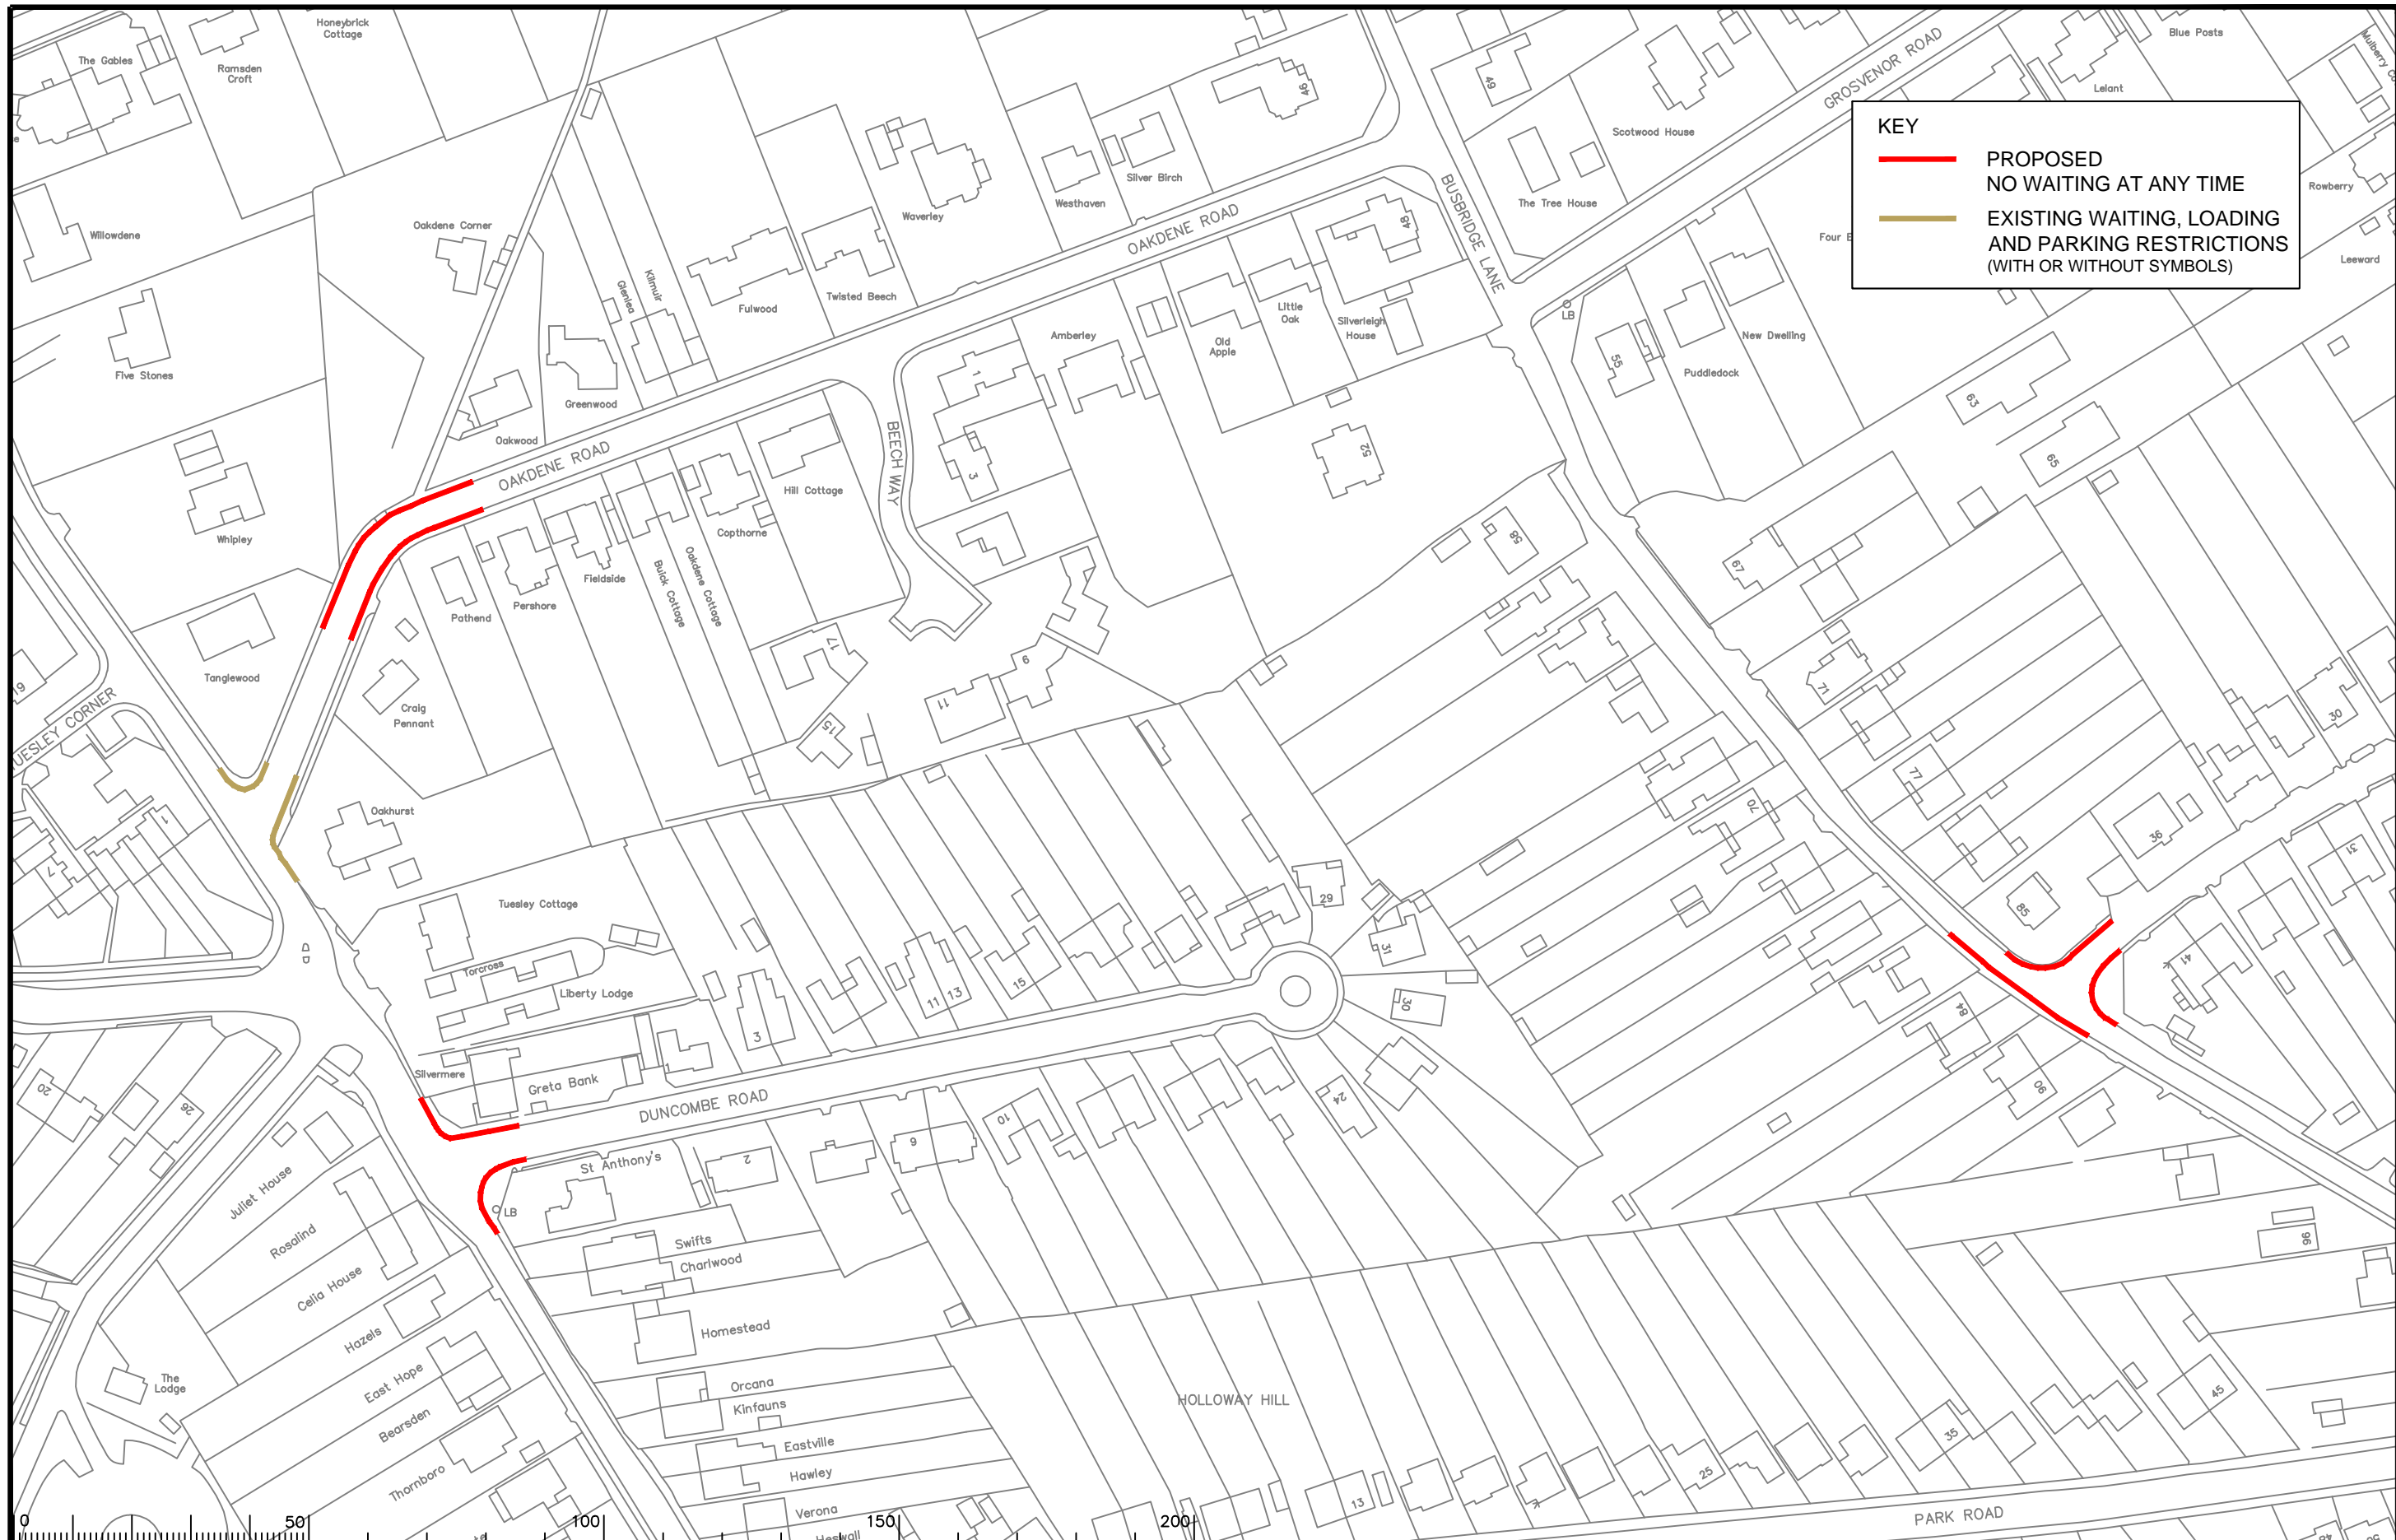

KEY

— PROPOSED
NO WAITING AT ANY TIME

— EXISTING WAITING, LOADING
AND PARKING RESTRICTIONS
(WITH OR WITHOUT SYMBOLS)

Notes

Rev.	Description	Drwn	Sig.	Date	Chkd	Sig.	Date	Appr	Sig.	Date
A	RESTRICTIONS AMENDED	CAH	CAH	11.13	JAR	JAR	11.13	RH	RH	11.13



Based upon the Ordnance Survey mapping with the permission of the Controller of Her Majesty's Stationery Office. © Crown copyright. Unauthorised reproduction infringes Crown copyright and may lead to prosecution or civil proceedings. Surrey County Council LA 07872 1998.

Drawn by: CAH Sig. CAH Date 09.11
Checked by originator: JAR Sig. JAR Date 09.11
Approved by: TPC Sig. TPC Date 09.11


Project: **WAVERLEY DPE
GODALMING**

Drawing: **IMPLEMENTED TRAFFIC ORDERS**

SHEET OF

Project No. **3282/WAV**
Contract Sheet No. **24124**
Drawing No. **24124**
Rev. **A**
Classification: **PROPOSAL**

S:\Project-current\3282\WAV\CAD-Drawings\23 ADVERTISED 4 Nov 2013\GodalmingStn-Milford-101114\24_A.dwg

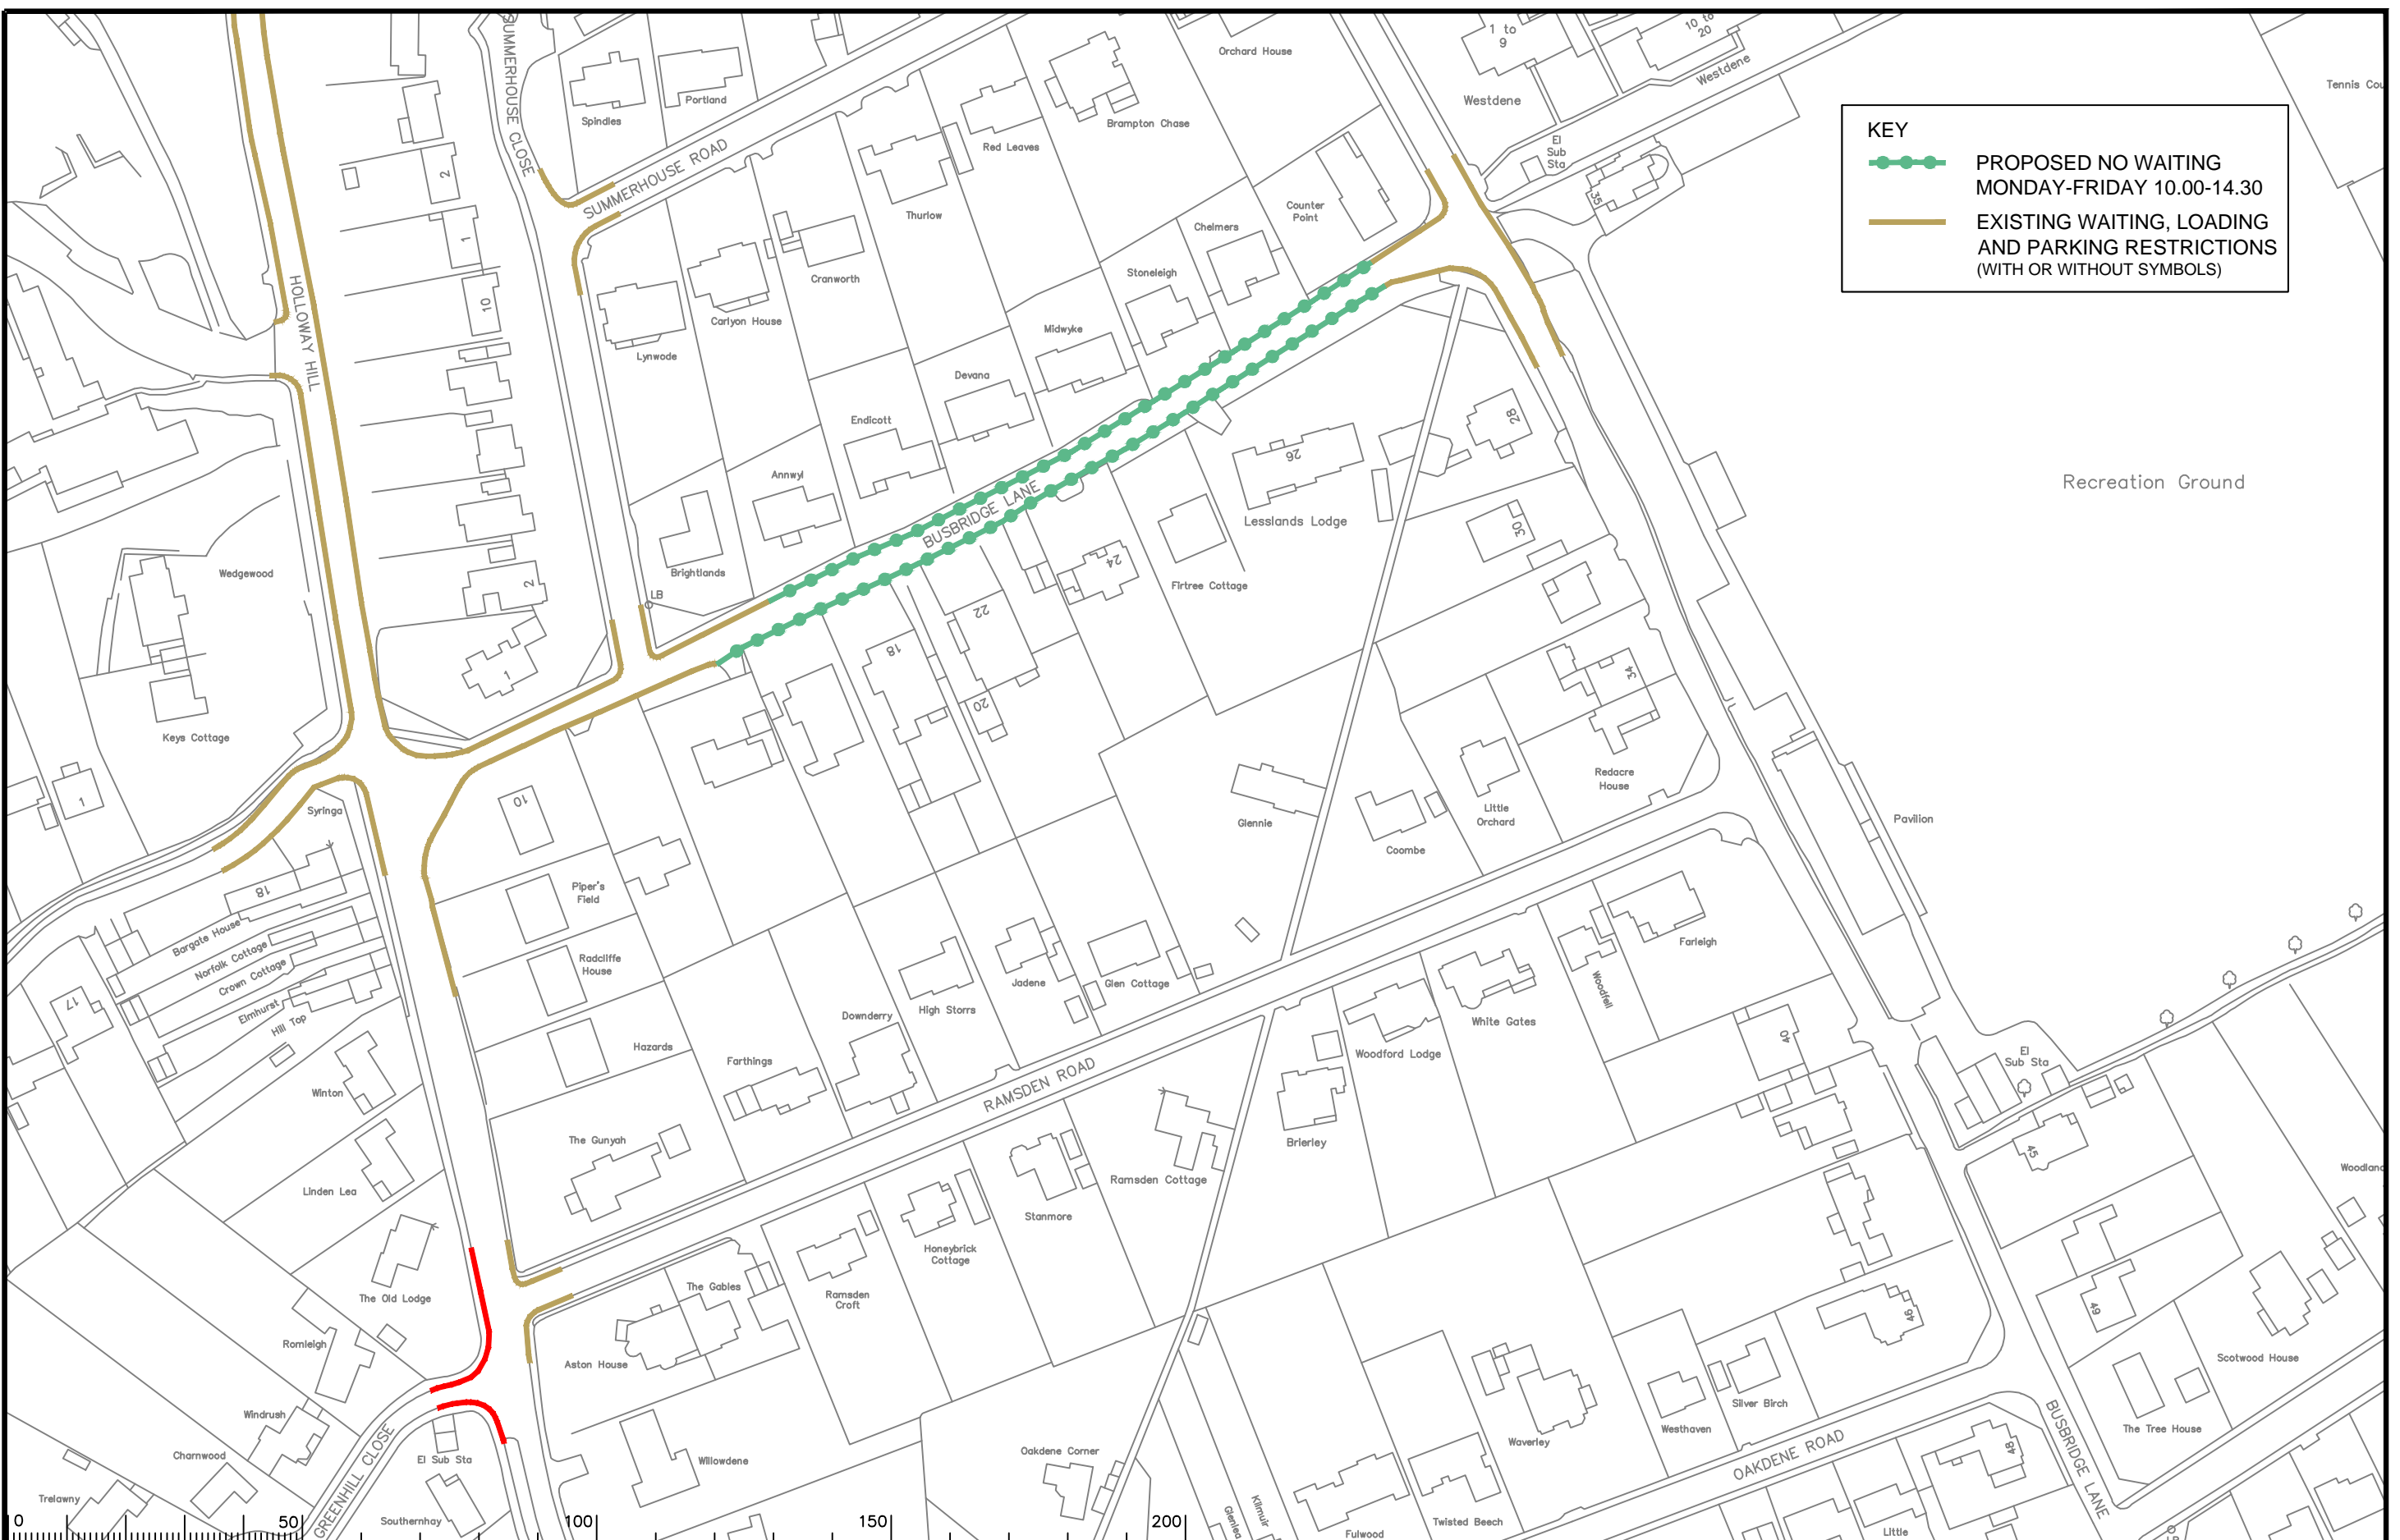

KEY

- PROPOSED NO WAITING MONDAY-FRIDAY 10.00-14.30
- EXISTING WAITING, LOADING AND PARKING RESTRICTIONS (WITH OR WITHOUT SYMBOLS)

Notes

Rev.	Description	Drwn	Sig.	Date	Chkd	Sig.	Date	Appr	Sig.	Date

Project No. 3282/WAV

Contract Sheet No. 24133

Drawing No. 24133

Rev. -

Classification PROPOSAL

SHEET OF

Rev.	Description	Drwn	Sig.	Date	Chkd	Sig.	Date	Appr	Sig.	Date

North Point

Based upon the Ordnance Survey mapping with the permission of the Controller of Her Majesty's Stationary Office. © Crown copyright. Unauthorised reproduction infringes Crown copyright and may lead to prosecution or civil proceedings. Surrey County Council LA 078572 1998.

Drawn by CAH Sig. CAH Date 11/13

Checked by JAR Sig. JAR Date 11/13

Approved by RH Sig. RH Date 11/13

S:\Project-current\3282\WAV\CAD-Drawings\23 ADVERTISED 4 Nov 2013\GodalmingStn-Milford-1111111111.dwg

Project

Waverley DPE
GODALMING

Implemented Traffic Orders

Project No. 3282/WAV


Contract Sheet No. 24133

Drawing No. 24133


Rev. -

Classification PROPOSAL

SHEET OF

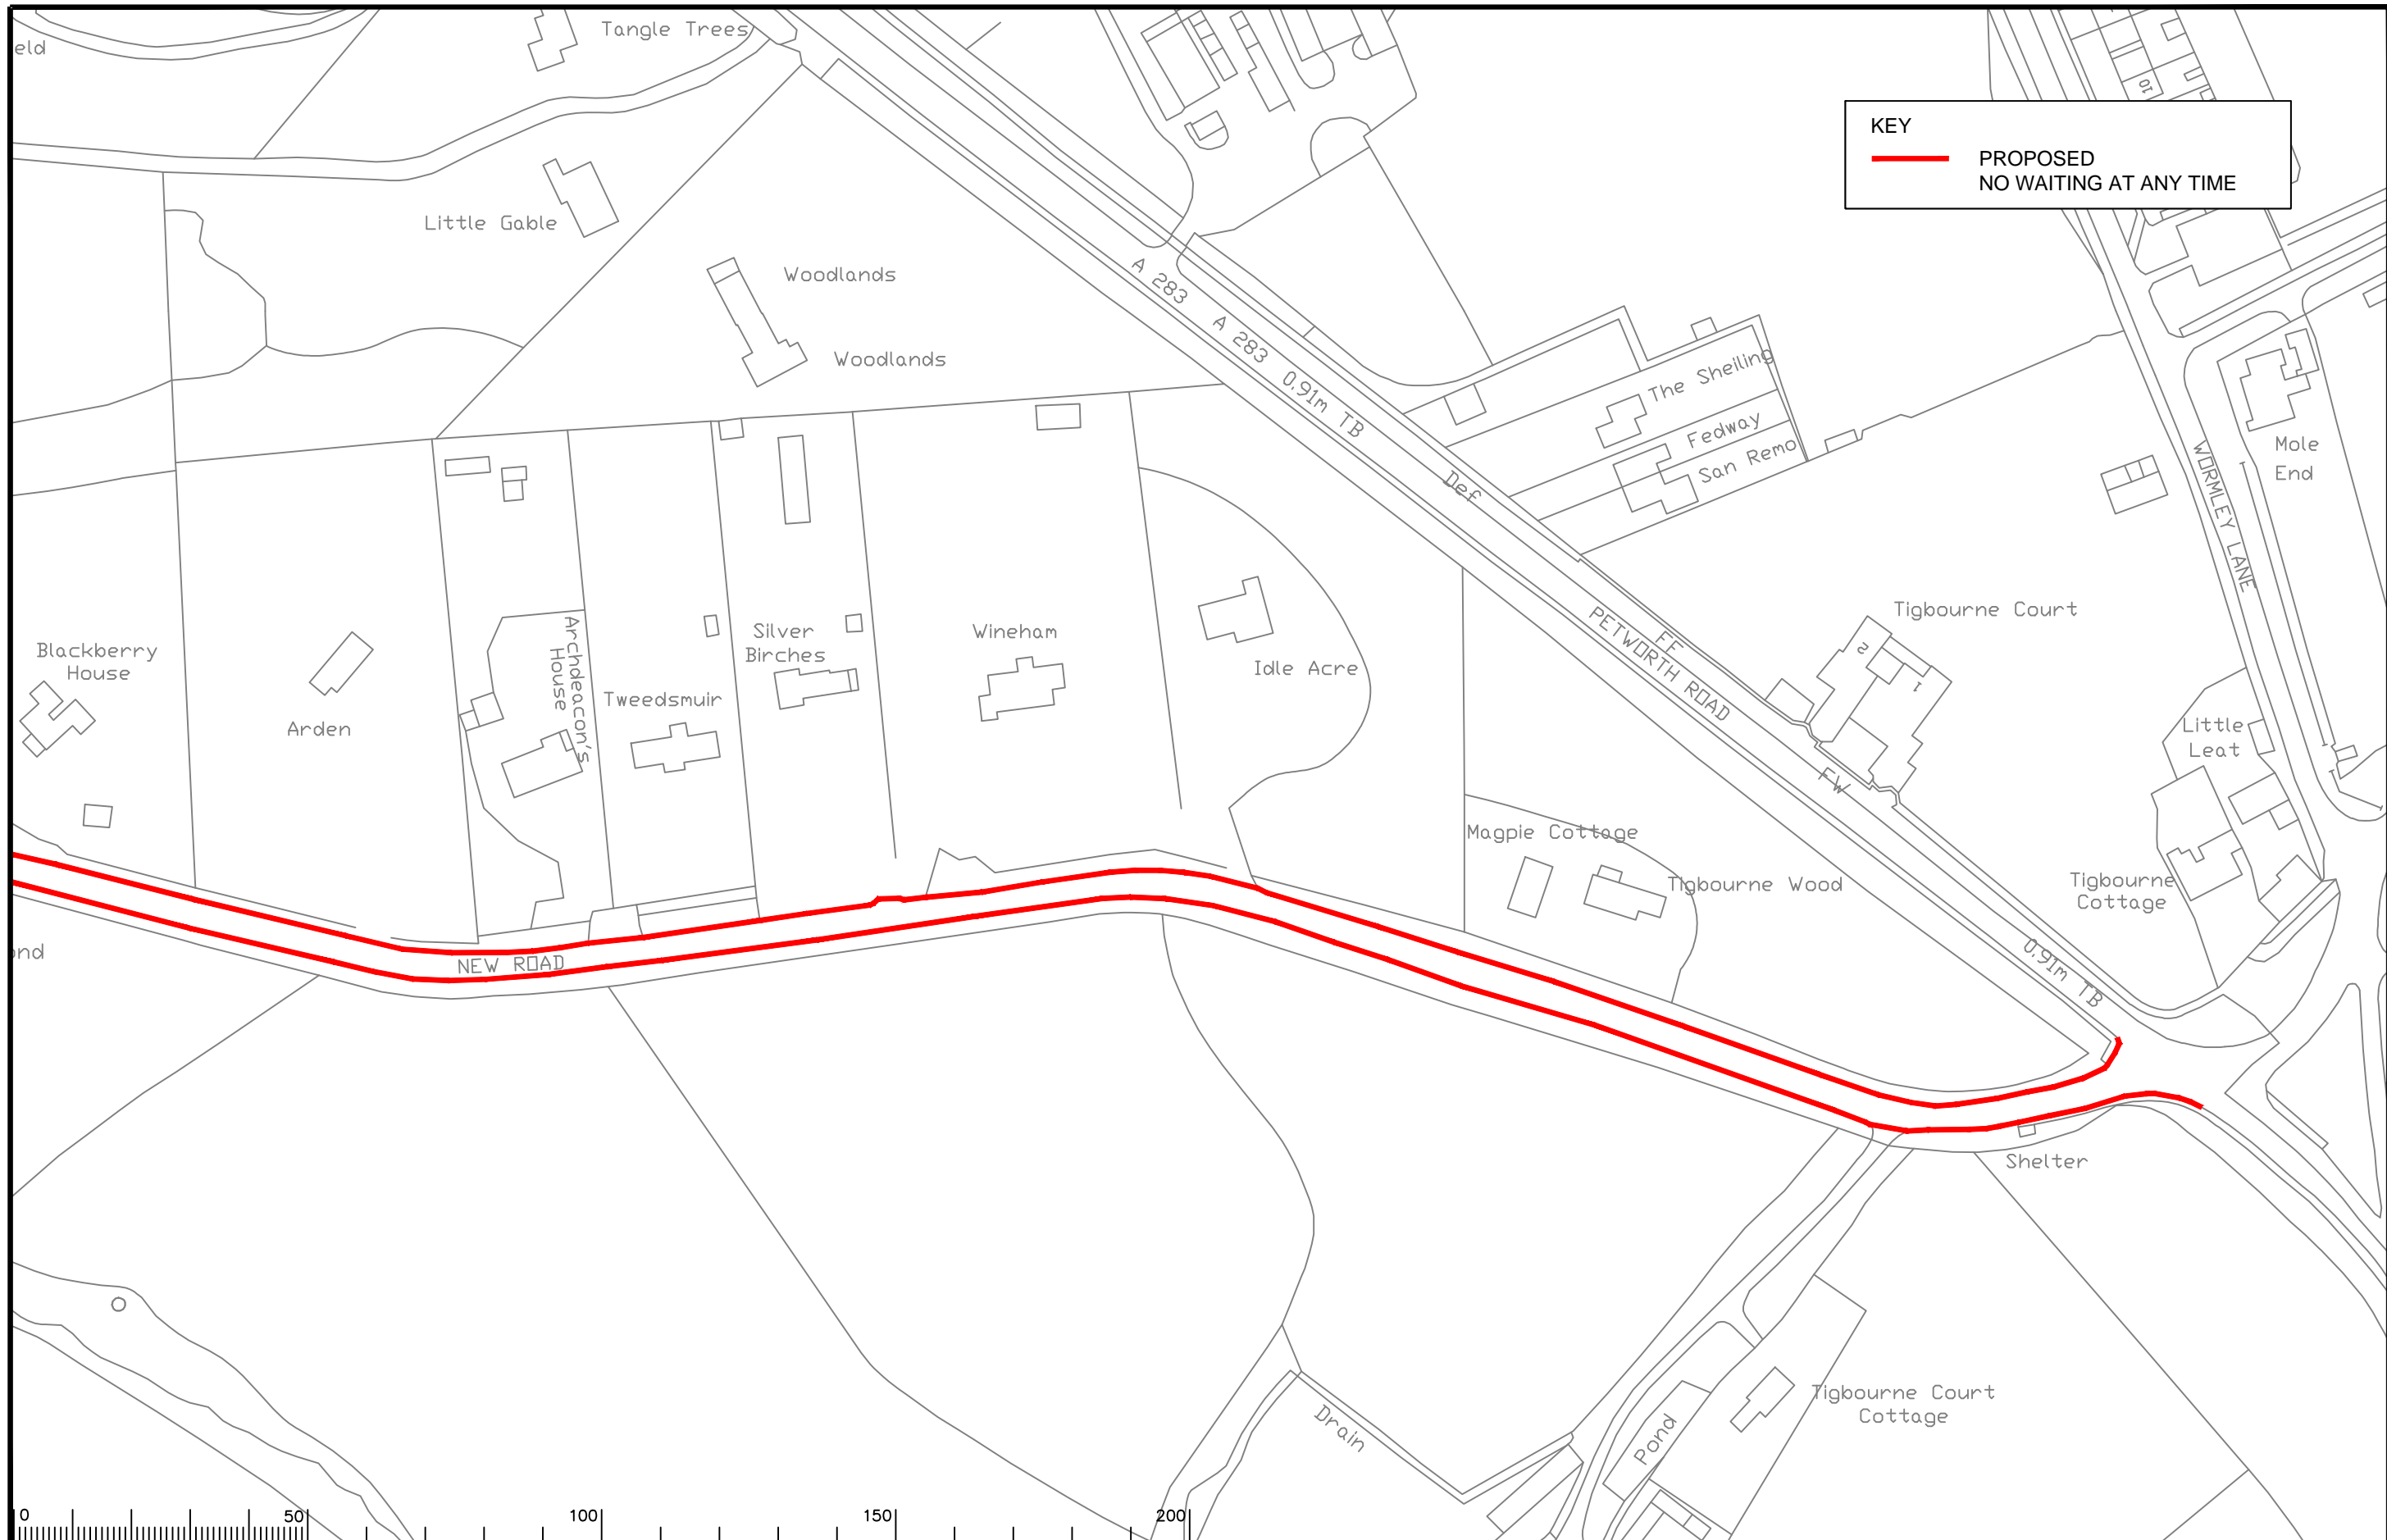

KEY


 PROPOSED
NO WAITING AT ANY TIME



Notes

Rev.	Description	Drwn	Sig.	Date	Chkd	Sig.	Date	Appr	Sig.	Date

North Point

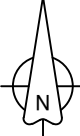

Based upon the Ordnance Survey mapping with the permission of the Controller of Her Majesty's Stationery Office. © Crown copyright. Unauthorised reproduction infringes Crown copyright and may lead to prosecution or civil proceedings. Surrey County Council LA 078572 1998.


Drawn by	CAH	Sig.	CAH	Date	11.13
Checked by	JAR	Sig.	JAR	Date	11.13
Approved by	RH	Sig.	RH	Date	11.13

Project

WAVERLEY DPE
WORMLEY

Implemented Traffic Orders

SHEET OF



Project No. 3282/WAV
Contract Sheet No. 24136
Drawing No. -
Rev. -
Classification PROPOSAL